



WINDOWS AND DOOR LEGEND:

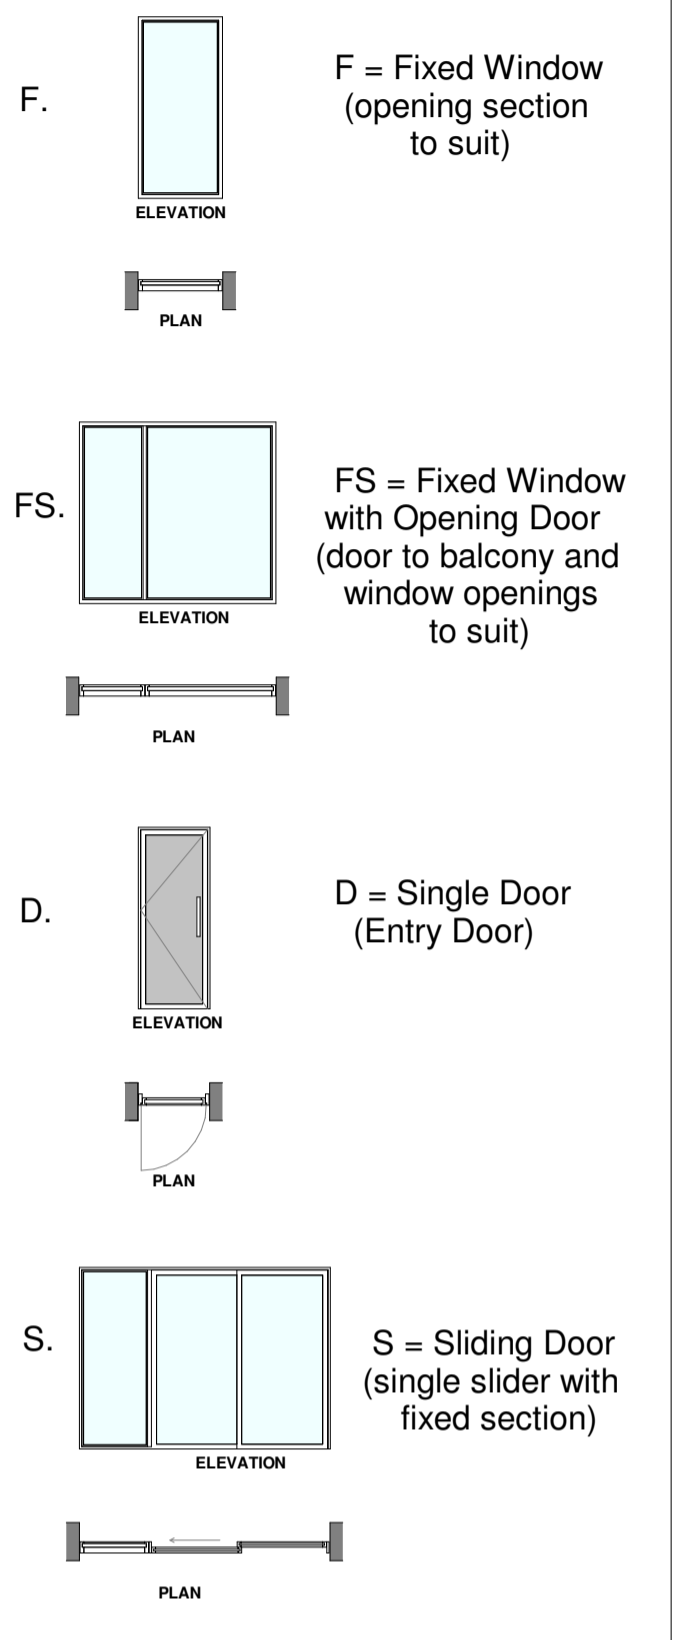

ROOM LABELS LEGEND:

- ST = Storage
- WD = Wardrobe
- KLD = Kitchen, Living and Dining room
- HSP = Heat Source Pump

Room Legend

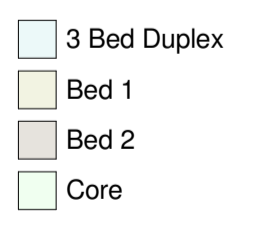


1 First Floor_Block E
1 : 100

NOTES:

REV.	DATE:	DETAILS:	INITIALS:

REV.	DATE:	DETAILS:	INITIALS:

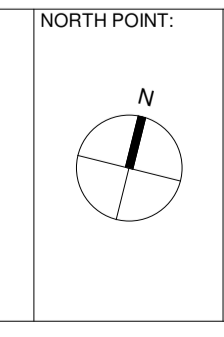

PLUSARCHITECTURE Charncery Lane, Dublin 8, D08 C98X, Ireland. W: www.plusarchitecture.ie T: 353 (0) 1 521 3378		PROJECT: 489 DATE: 30/08/2022	
CLIENT: Daneswell, Glasnevin, Dublin 9		DRAWING NO.: 489_E_02_01 REVISION NO.:	
TITLE: First Floor Plan_Block E		DRAWN BY: JG SCALE AT A1 (Long): 1 : 100	
ISSUE TYPE: Planning		CHECKED BY: DT SCALE AT A3 (Long):	

Copyright of this drawing is vested in the Architect and it must not be copied or reproduced without consent. Figures dimensions only are to be taken from this drawing. All contractors must read and be responsible for taking and checking all dimensions twice their work. PLUS Architecture are to be advised of any variation between drawings and site conditions. DO NOT SCALE OFF THIS DRAWING. ... or IN DOUBT ASK.