


WINDOWS AND DOOR LEGEND:

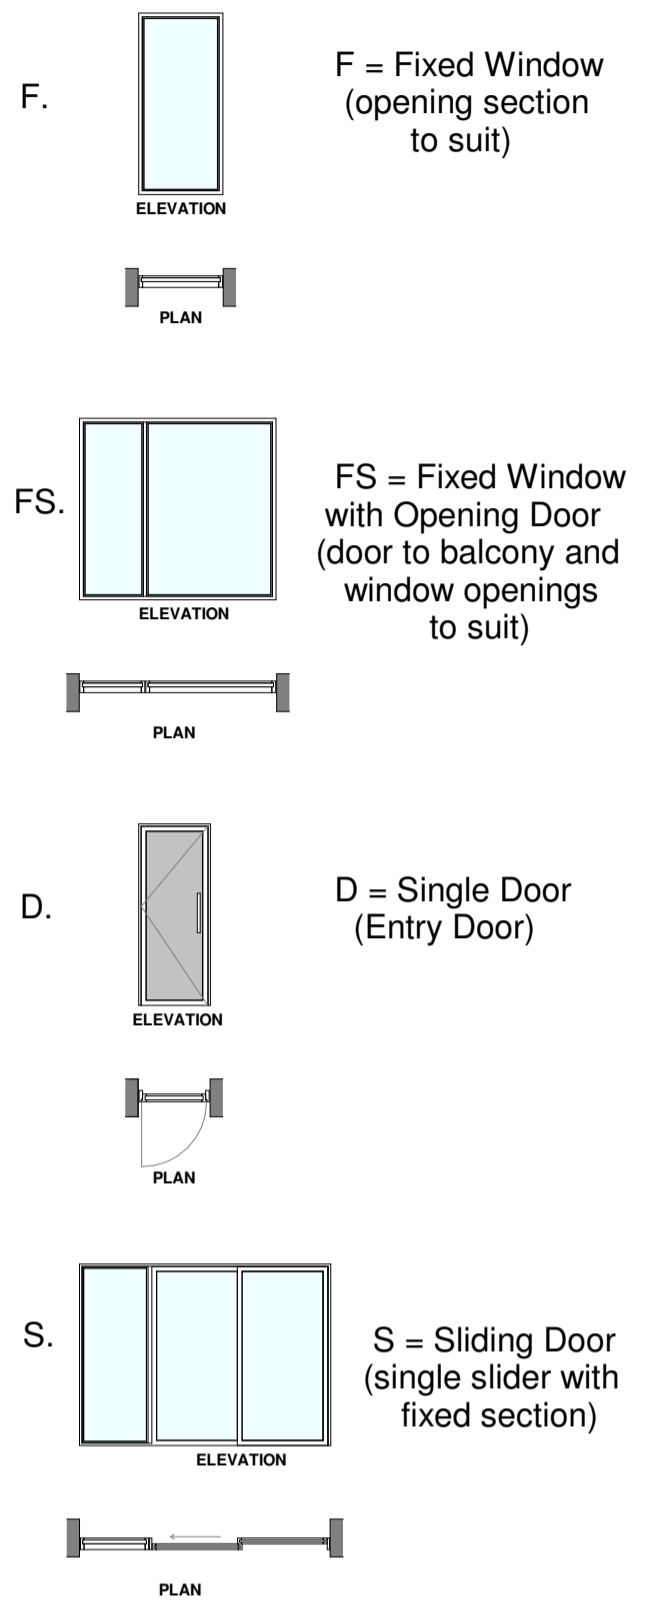

ROOM LABELS LEGEND:

- ST = Storage
- WD = Wardrobe
- KLD = Kitchen, Living and Dining room
- HSP = Heat Source Pump

Room Legend

- 3 Bed Duplex
- Bed 1
- Bed 2


1 Second Floor_Block E
1 : 100

NOTES:

REV.	DATE:	DETAILS:	INITIALS:

Copyright of this drawing is vested in the Architect and it must not be copied or reproduced without consent. Figures dimensions only are to be taken from this drawing. All annotations must not be used and be responsible for setting and checking all dimensions verbatim their work. PLUS Architecture are to be advised of any variation between drawings and the construction. DO NOT SCALE OFF THIS DRAWING. ... or in DOUBT ASK.

REV.	DATE:	DETAILS:	INITIALS:

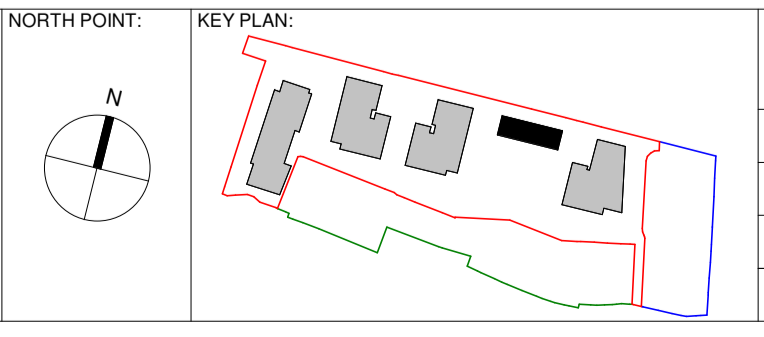

PLUS ARCHITECTURE Chancery Lane, Dublin 8, D08 C98X, Ireland. W: www.plusarchitecture.ie T: 353 (0) 1 521 3378		PROJECT: 489 DATE: 30/08/2022
PROJECT: Daneswell, Glasnevin, Dublin 9 CLIENT: Scanron LTD	DRAWING NO.: 489_E_02_02 DRAWN BY: JG	REVISION NO.: SCALE AT A1 (Long): 1 : 100
TITLE: Second Floor Plan_Block E ISSUE TYPE: Planning	CHECKED BY: DT	SCALE AT A3 (Long):