




1 Ground Floor Plan_Vent
1 : 100

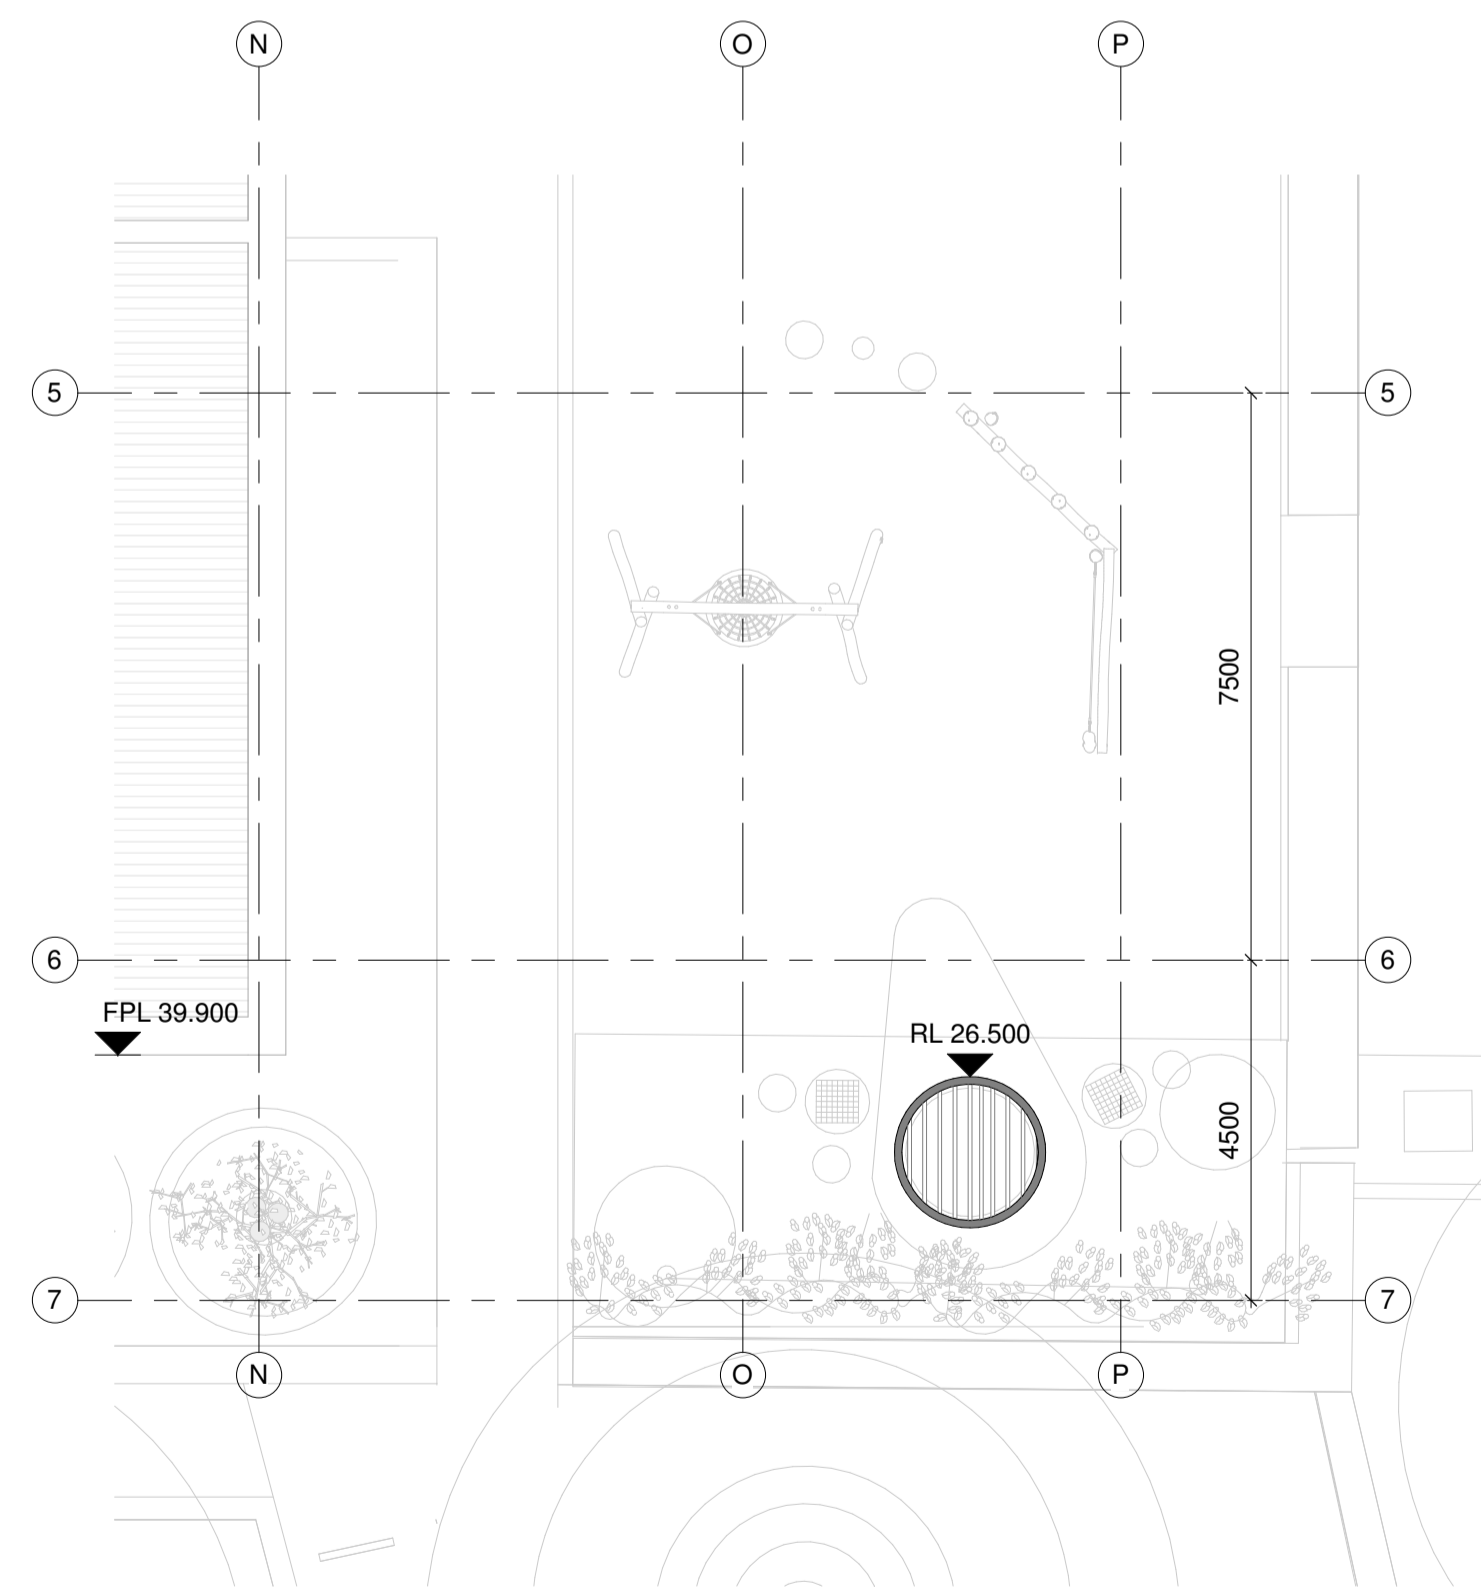

2 Roof Plan_Vent
1 : 100

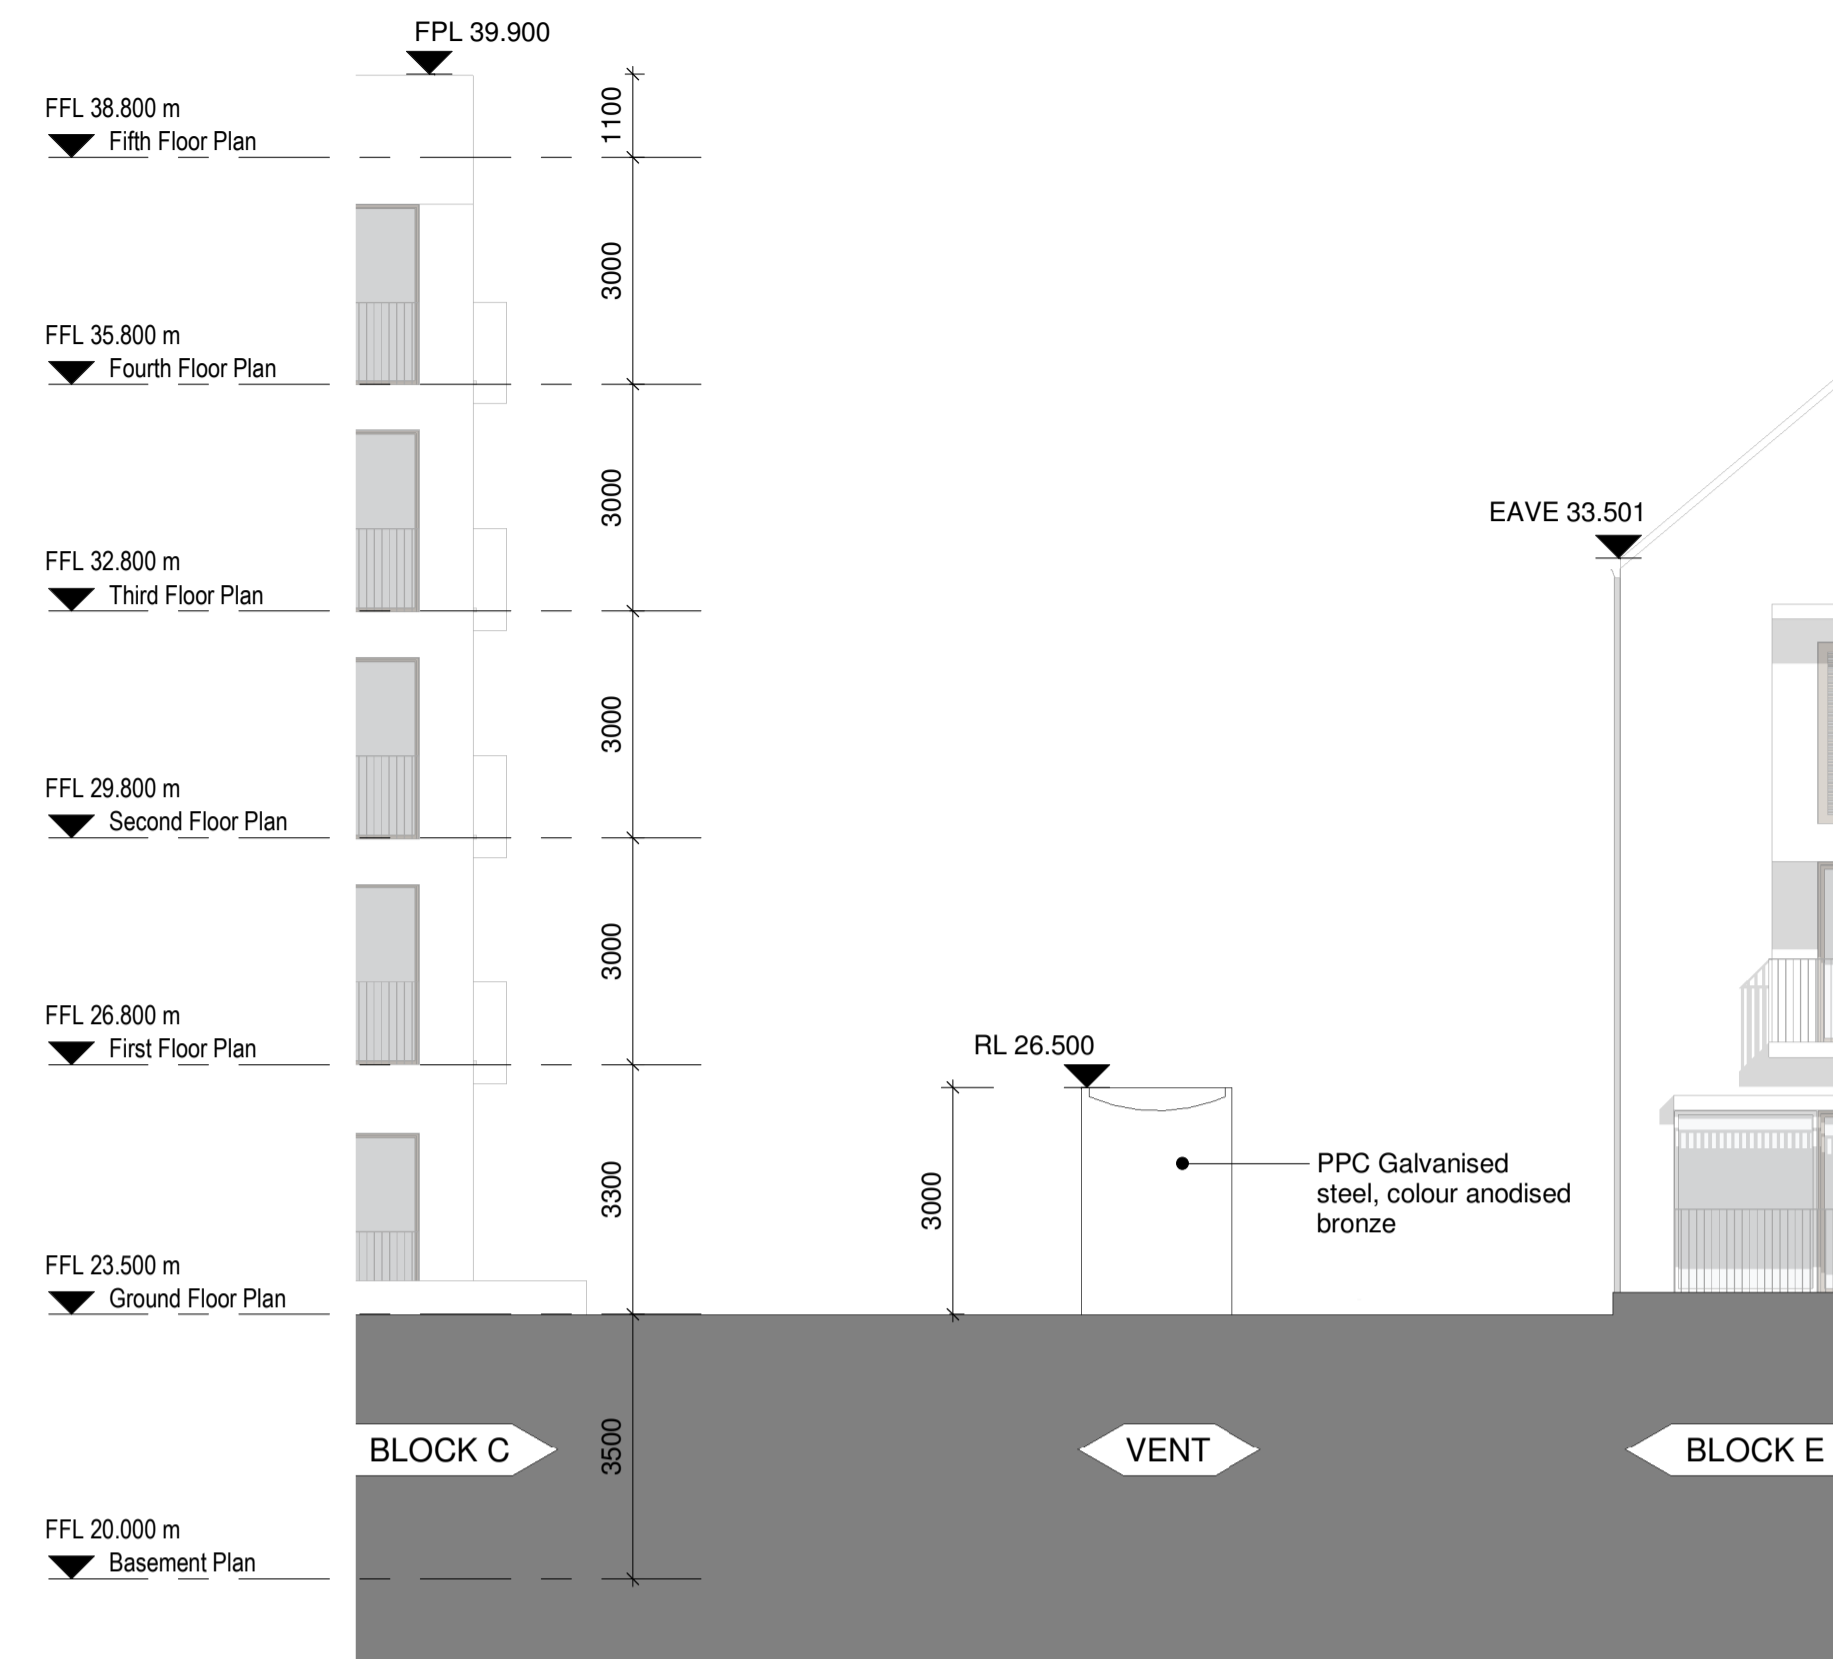


3 South Elevation
1 : 100

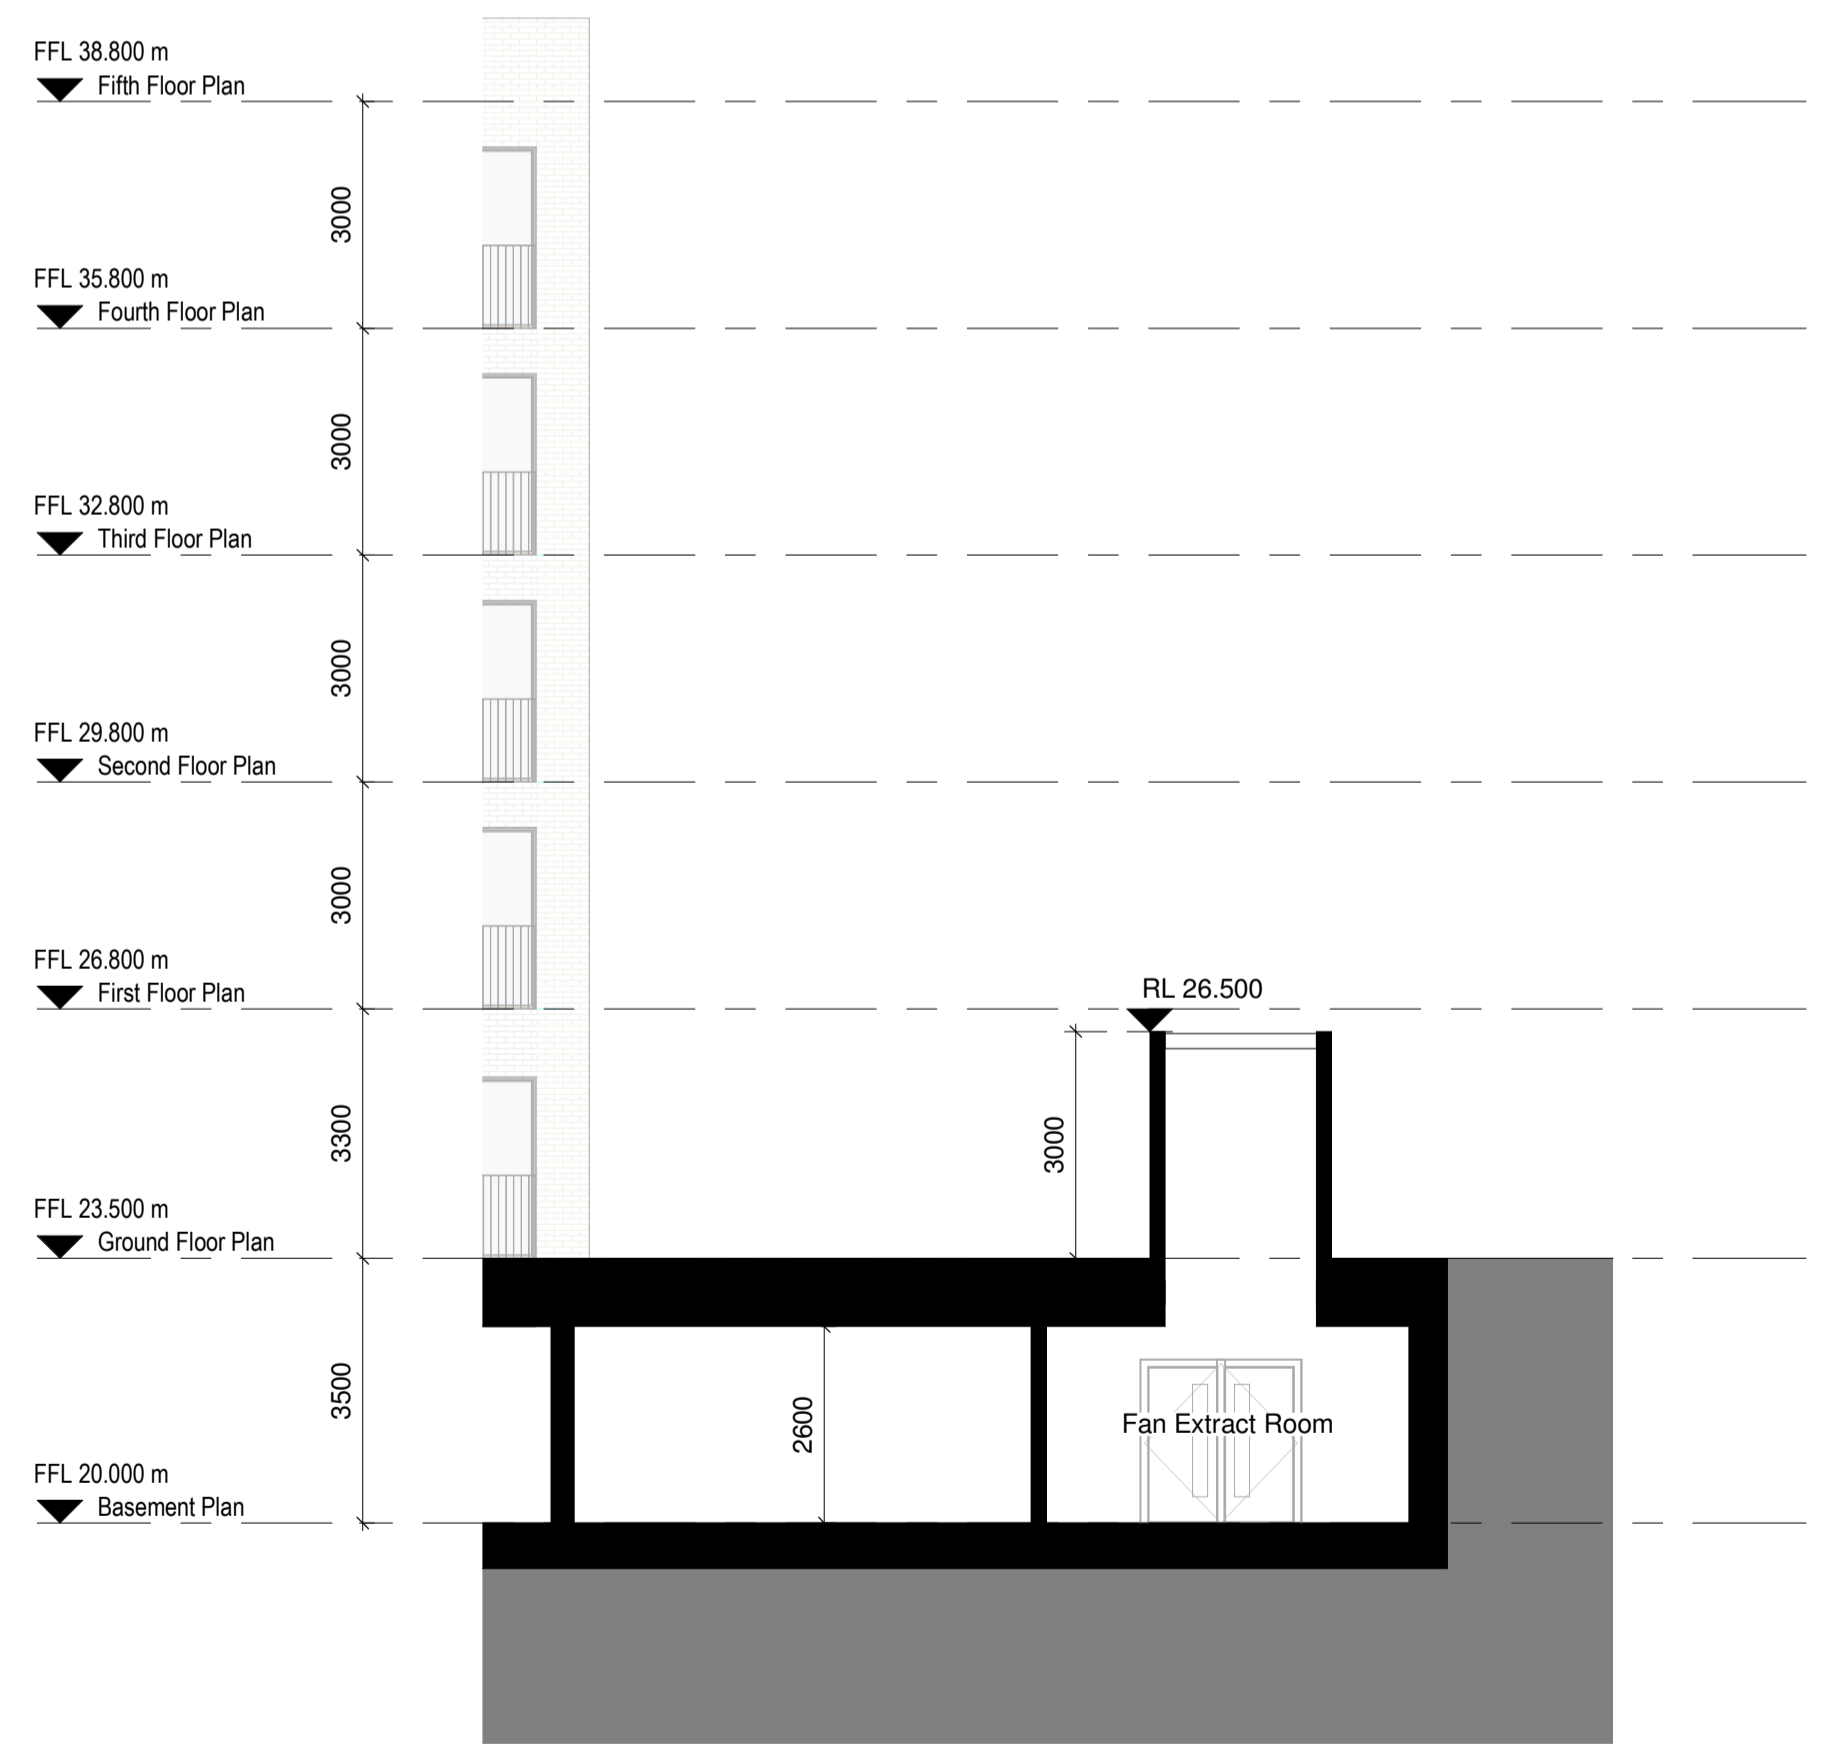

A Cross Section AA
1 : 100

REV.	DATE:	DETAILS:	INITIALS:

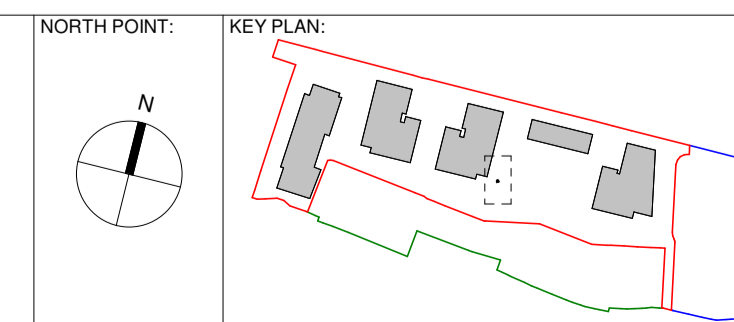

PLUSARCHITECTURE <small>Chancery Lane, Dublin 8, D08 C98X, Ireland. W: www.plusarchitecture.ie T: 353 (0) 1 521 3378</small>		
PROJECT: 489	PROJECT: Daneswell, Glasnevin, Dublin 9	DATE: 30/06/2022
CLIENT: Scanron LTD	DRAWING NO.: 489_Vent	REVISION NO.:
TITLE: Vent Drawings_Block C	DRAWN BY: JG	SCALE AT A1 (Long): 1 : 100
ISSUE TYPE: Planning	CHECKED BY: DT	SCALE AT A3 (Long):

Copyright of this drawing is vested in the Architect and it must not be copied or reproduced without consent. Figure dimensions only are to be taken from this drawing. All annotations must not only be responsible for being and checking all dimensions within their work. PLUS Architecture only is to be advised of any variation between drawings and the construction. DO NOT SCALE OFF THIS DRAWING. ... or its content.