




BLOCK B - EAST ELEVATION

APPROVED Block B EAST ELEVATION  
Scale 1:100 @ A1

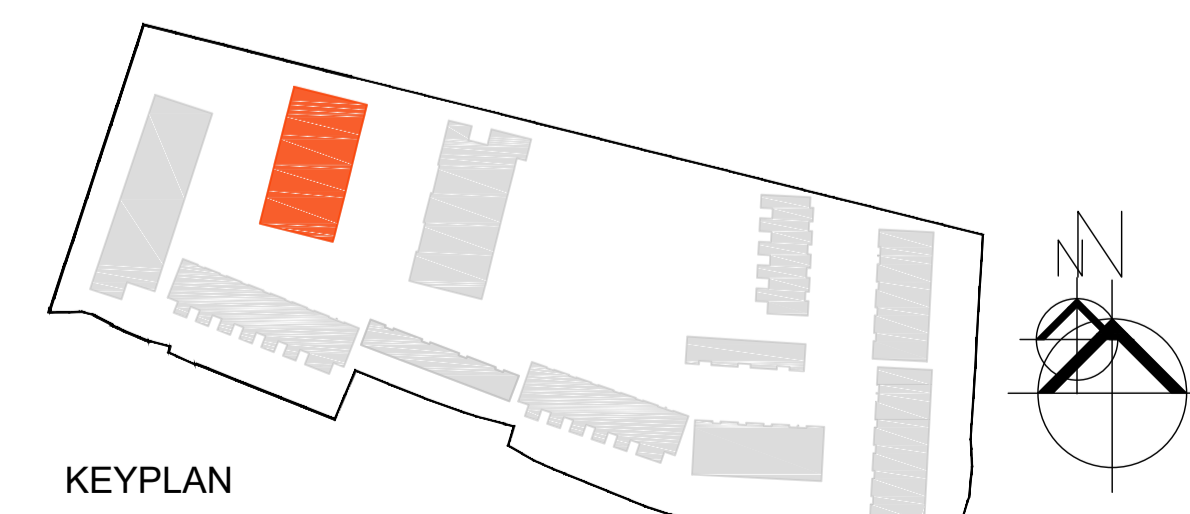

Approved 3665/15

**SCANRON**  
115 Kilmainham Bank, Dublin 8 | www.scanron.com

DISCLAIMER:  
1. This drawing is the property of Scanron Ltd.  
2. It must not be copied or reproduced without written consent.  
3. Do not scale from this drawing.  
4. Check all dimensions on site before setting out.  
5. This Drawing is for Planning Purpose Only and should not be used as a Working Drawing.

NOTES:  
Composite drawing showing parent permission DCC Reg. Ref.: 3665/15 (ABP 29N.246124) as amended by ABP Condition 2 and applications 4267/17 and 2133/18

Rev No:	Date:	Description:	Dr:	Rev No:	Date:	Description:	Dr:
				0	22-08-12	Issue for LRD Planning Information	RG/KG
Drawing Number: 000-06-Comp B Title: Approved Blk B East Elev 3665/15 Project: Daneswell Place Scale: 1:100 @ A1 Date: 2022-08-12							