


BLOCK B - ROOF PLAN

APPROVED Block B Level 04
Scale 1:100 @ A1

001
11

ALL UNITS ARE TAGGED TO SHOW UNIT NUMBER AND APARTMENT TYPE; THE UNIT NUMBER IS IN THE TOP SECTION OF THE TAG E.G. 001, AND THE APARTMENT TYPE IS IN THE LOWER SECTION OF THE TAG, E.G. TYPE 1

ALL DIMENSIONS IN MILLIMETERS
ALL LEVELS (IN METERS) ARE RELATED TO MALIN HEAD DATUM

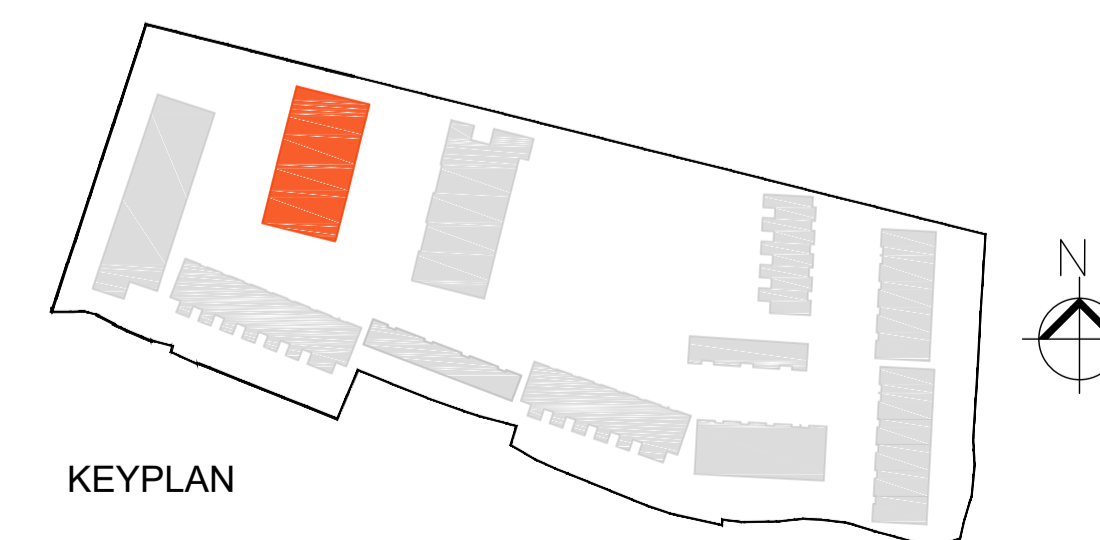

Approved 3665/15

SCANRON
115 Kilmainham Bank, Dublin 8 | www.scanron.com

DISCLAIMER:
1. This drawing is the property of Scanron Ltd.
2. It must not be copied or reproduced without written consent.
3. Do not scale from this drawing.
4. Check all dimensions on site before setting out.
5. This Drawing is for Planning Purpose Only and should not be used as a Working Drawing.

NOTES:
Composite drawing showing parent permission DCC Reg. Ref.: 3665/15 (ABP 29N.246124) as amended by ABP Condition 2 and applications 4267/17 and 2133/18

Rev No:	Date:	Description:	Dr:	Rev No:	Date:	Description:	Dr:
				0	22-08-12	Issue for LRD Planning Information	RG/KG

Drawing Number: 000-05-Comp B
Title: Approved Block B L04 3665/15
Project: Daneswell Place
Scale: 1:100 @ A1
Date: 2022-08-12