

**WINDOWS AND DOOR LEGEND:**

- F. Fixed Window (opening section to suit)
  - ELEVATION: [Symbol]
  - PLAN: [Symbol]
- D. Single Door
  - ELEVATION: [Symbol]
  - PLAN: [Symbol]
- DD. Double Door
  - ELEVATION: [Symbol]
  - PLAN: [Symbol]
- S. Sliding Door (triple slider)
  - ELEVATION: [Symbol]
  - PLAN: [Symbol]
- J1. Juliet Balcony 1 (double outward opening doors with internal guard rail)
  - ELEVATION: [Symbol]
  - PLAN: [Symbol]
- J2. Juliet Balcony 2 (double opening doors to balcony)
  - ELEVATION: [Symbol]
  - PLAN: [Symbol]
- J3. Juliet Balcony 3 (fixed windows with openings to suit)
  - ELEVATION: [Symbol]
  - PLAN: [Symbol]

**ROOM LABELS LEGEND:**

- ST = Storage
- WD = Wardrobe
- KLD = Kitchen, Living and Dining room
- HSP = Heat Source Pump


**Room Legend**

- Bed 1
- Bed 2
- Core

1 Fifth Floor Plan\_Block C  
1 : 100

NOTES:

REV.	DATE:	DETAILS:	INITIALS:



**PLUSARCHITECTURE**  
Chancery Lane, Dublin 8, D08 C98X, Ireland. W: www.plusarchitecture.ie T: 353 (0) 1 521 3378

PROJECT: Daneswell, Glasnevin, Dublin 9	PROJECT: 489	DATE: 30/08/2022
CLIENT: Scanron LTD	DRAWING NO.: 489_C_02_05	REVISION NO.:
TITLE: Fifth Floor Plan_Block C	DRAWN BY: JG	SCALE AT A1 (Long): 1 : 100
ISSUE TYPE: Planning	CHECKED BY: DT	SCALE AT A3 (Long):

Copyright of this drawing is vested in the Architect and it may not be copied or reproduced without consent. Figures dimensions only are to be taken from this drawing. All contractors must visit site and be responsible for setting and checking all dimensions versus their work. PLUS Architecture only to be advised of any variation between drawings and site conditions. DO NOT SCALE OFF THIS DRAWING. ... or its DERIVATIVE.