




WINDOWS AND DOOR LEGEND:

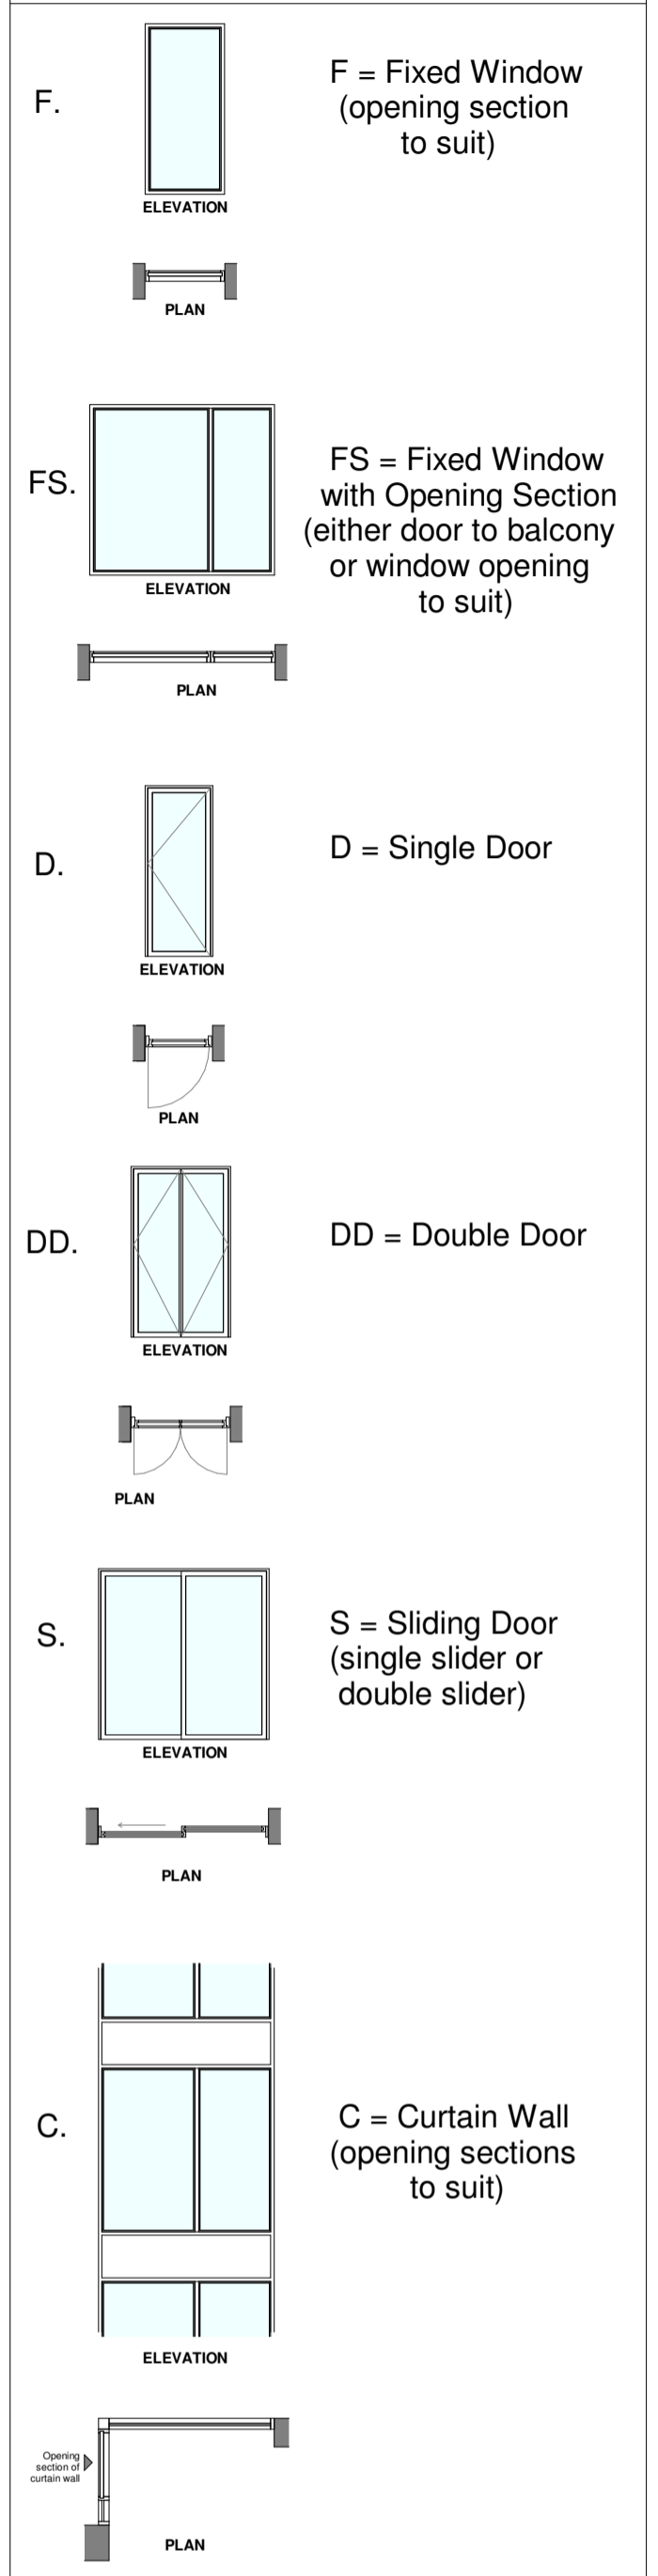

ROOM LABELS LEGEND:

- ST = Storage
- WD = Wardrobe
- KLD = Kitchen, Living and Dining room
- HSP = Heat Source Pump

PART V ALLOCATION LEGEND:

- First Floor Plan:**
x3 1Bed Apartments
x4 2Bed Apartments
x1 3Bed Apartment
- Second Floor Plan:**
x3 1Bed Apartments
x4 2Bed Apartments
x1 3Bed Apartment
- Third Floor Plan:**
x4 1Bed Apartments
x1 2Bed Apartment


TOTAL BREAKDOWN:
21 Apartments (x10 1Beds, x9 2Beds and x2 3Beds)

Room Legend

- Bed 1
- Bed 2
- Bed 3
- Core
- Green Roof

1 First Floor Plan_Block A
1 : 100

REV.	DATE:	DETAILS:	INITIALS:

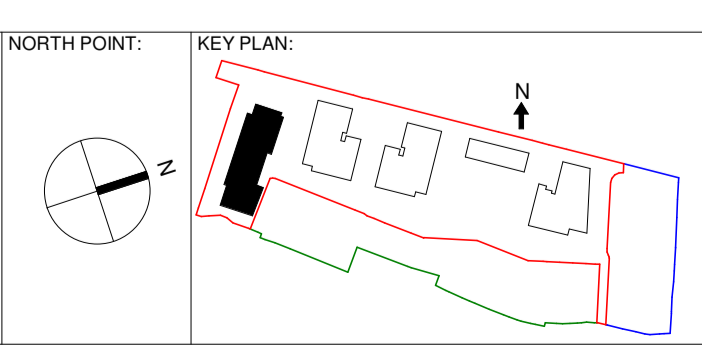

PLUSARCHITECTURE
 Chancery Lane, Dublin 8, D08 C98X, Ireland. W: www.plusarchitecture.ie T: 353 (0) 1 521 3378

PROJECT: Daneswell, Glasnevin, Dublin 9	PROJECT: 489	DATE: 30/06/2022
CLIENT: Scanron LTD	DRAWING NO.: 489_A_02_01	REVISION NO.:
TITLE: First Floor Plan_Block A	DRAWN BY: JG	SCALE AT A1 (Long): 1 : 100
ISSUE TYPE: Planning	CHECKED BY: DT	SCALE AT A3 (Long):

Copyright of this drawing is vested in the Architect and it must not be copied or reproduced without consent. Figure dimensions only are to be taken from this drawing. All contractors must visit site and be responsible for setting and checking all dimensions relative to their work. PLUS Architecture are to be advised of any variation between drawings and site conditions. DO NOT SCALE OFF THIS DRAWING. ... or DISOBTAIN PLAN