


WINDOWS AND DOOR LEGEND:

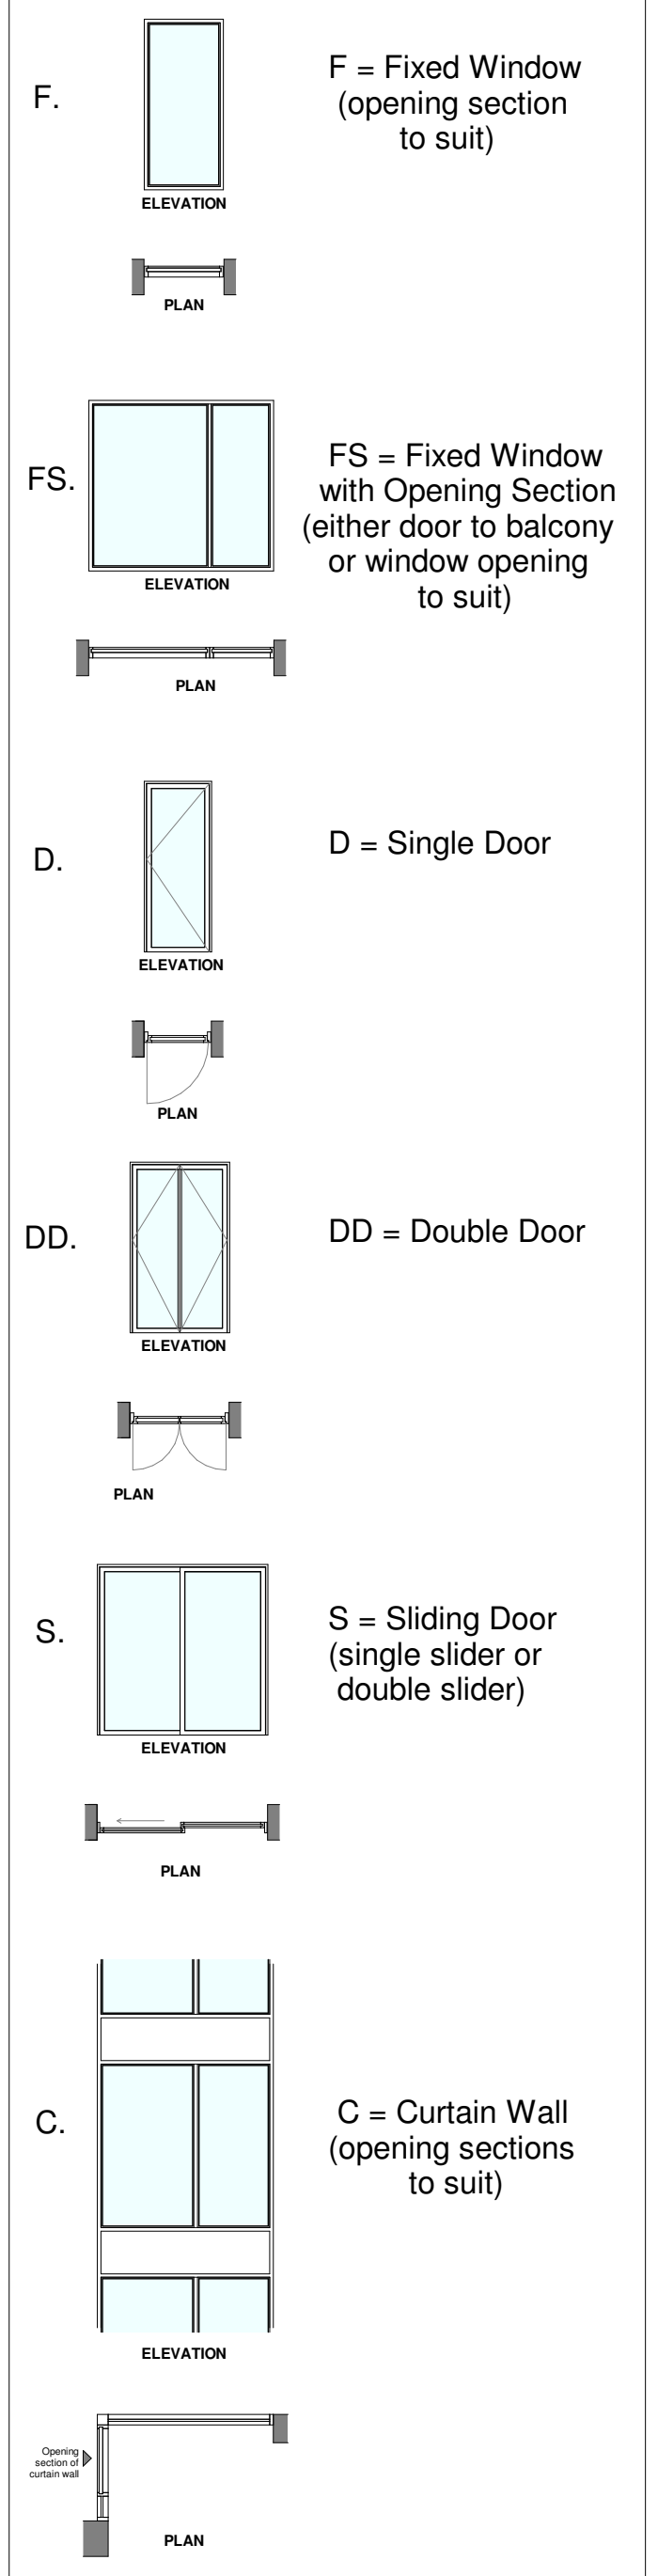

ROOM LABELS LEGEND:

- ST = Storage
- WD = Wardrobe
- KLD = Kitchen, Living and Dining room
- HSP = Heat Source Pump

Room Legend

- Bed 1
- Bed 2
- Bed 3
- Core
- Green Roof

PART V ALLOCATION LEGEND:

First Floor Plan:
 x3 1Bed Apartments
 x4 2Bed Apartments
 x1 3Bed Apartment

Second Floor Plan:
 x3 1Bed Apartments
 x4 2Bed Apartments
 x1 3Bed Apartment

Third Floor Plan:
 x4 1Bed Apartments
 x1 2Bed Apartment

TOTAL BREAKDOWN:
 21 Apartments (x10 1Beds, x9 2Beds and x2 3Beds)

1 Second Floor Plan_Block A
 1 : 100

REV.	DATE:	DETAILS:	INITIALS:



PLUSARCHITECTURE
 Chancery Lane, Dublin 8, D08 C98X, Ireland. W: www.plusarchitecture.ie T: 353 (0) 1 521 3378

PROJECT: Daneswell, Glasnevin, Dublin 9	PROJECT: 489	DATE: 30/06/2022
CLIENT: Scanron LTD	DRAWING NO.: 489_A_02_02	REVISION NO.:
TITLE: Second Floor Plan_Block A	DRAWN BY: JG	SCALE AT A1 (Long): 1 : 100
ISSUE TYPE: Planning	CHECKED BY: DT	SCALE AT A3 (Long):

Copyright of this drawing is vested in the Architect and it must not be copied or reproduced without consent. Figure dimensions only are to be taken from this drawing. All annotations must use site and be responsible for being and checking all dimensions within their work. PLUS Architecture only is to be advised of any variation between drawings and site conditions. DO NOT SCALE OFF THIS DRAWING. ... or in COURT CASE.