




**WINDOWS AND DOOR LEGEND:**

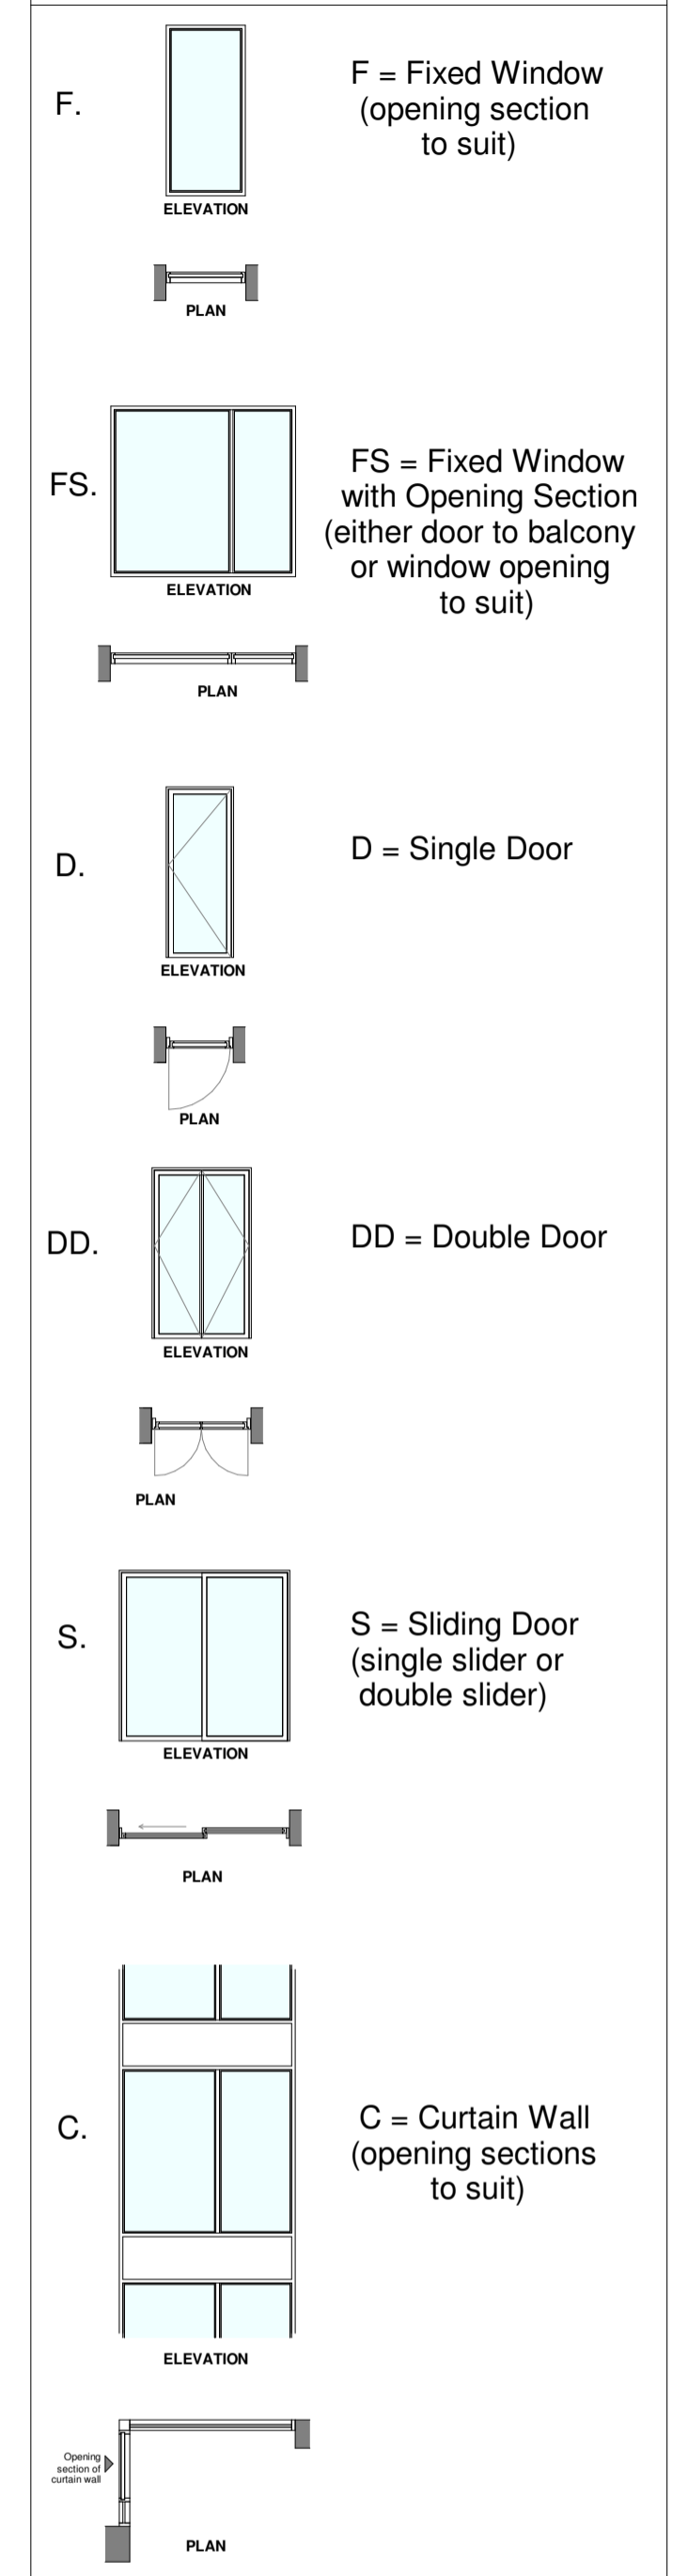

**ROOM LABELS LEGEND:**

- ST = Storage
- WD = Wardrobe
- KLD = Kitchen, Living and Dining room
- HSP = Heat Source Pump

**Room Legend**

- Bed 1
- Bed 2
- Bed 3
- Core
- Green Roof
- Studio Apartment

**PART V ALLOCATION LEGEND:**

**First Floor Plan:**  
 x3 1Bed Apartments  
 x4 2Bed Apartments  
 x1 3Bed Apartment


**Second Floor Plan:**  
 x3 1Bed Apartments  
 x4 2Bed Apartments  
 x1 3Bed Apartment

**Third Floor Plan:**  
 x4 1Bed Apartments  
 x1 2Bed Apartment

**TOTAL BREAKDOWN:**  
 21 Apartments (x10 1Beds, x9 2Beds and x2 3Beds)

**1 Third Floor Plan\_Block A**  
 1 : 100

REV.	DATE:	DETAILS:	INITIALS:

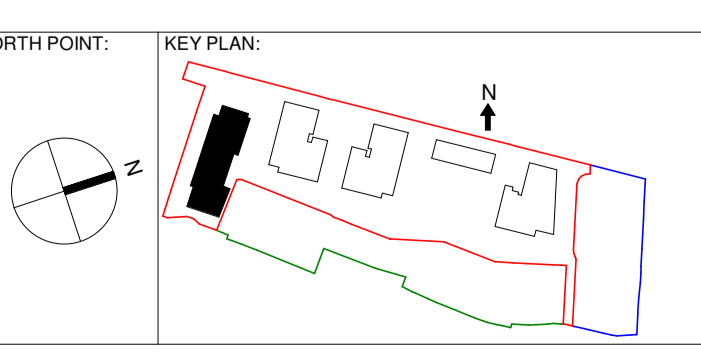

<b>PLUSARCHITECTURE</b> Chancery Lane, Dublin 8, D08 C98X, Ireland. W: www.plusarchitecture.ie T: 353 (0) 1 521 3378		PROJECT: 489 DATE: 30/06/2022
PROJECT: Daneswell, Glasnevin, Dublin 9 CLIENT: Scanron LTD TITLE: Third Floor Plan_Block A ISSUE TYPE: Planning	DRAWING NO.: 489_A_02_03 DRAWN BY: JG CHECKED BY: DT	REVISION NO.: SCALE AT A1 (Long): 1 : 100 SCALE AT A3 (Long):