



180 mm STONE SLAB TO LANDSCAPE ARCHITECT SPECIFICATION




180 mm STONE SLAB TO LANDSCAPE ARCHITECT SPECIFICATION

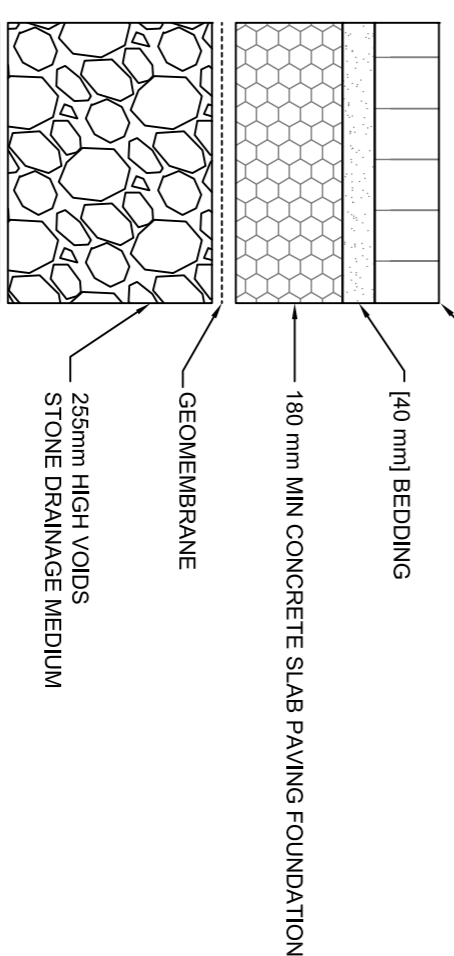

GEOMEMBRANE

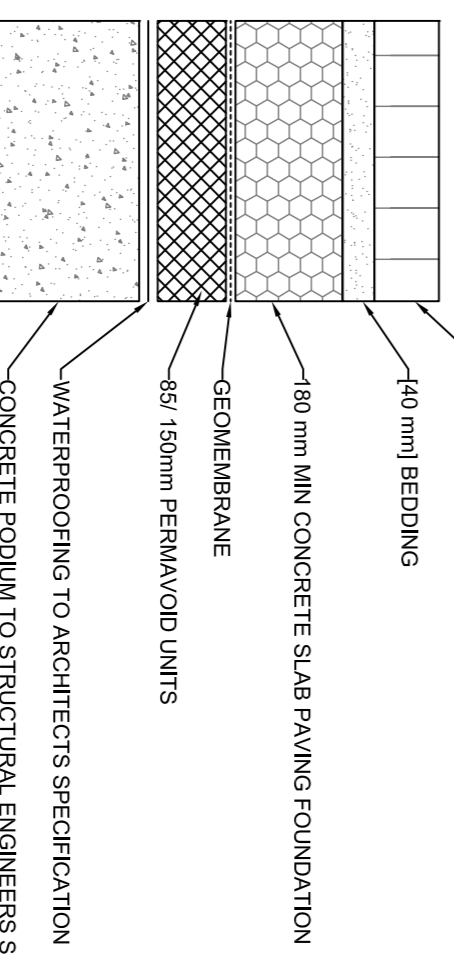

CONCRETE PODIUM TO STRUCTURAL ENGINEERS SPECIFICATION

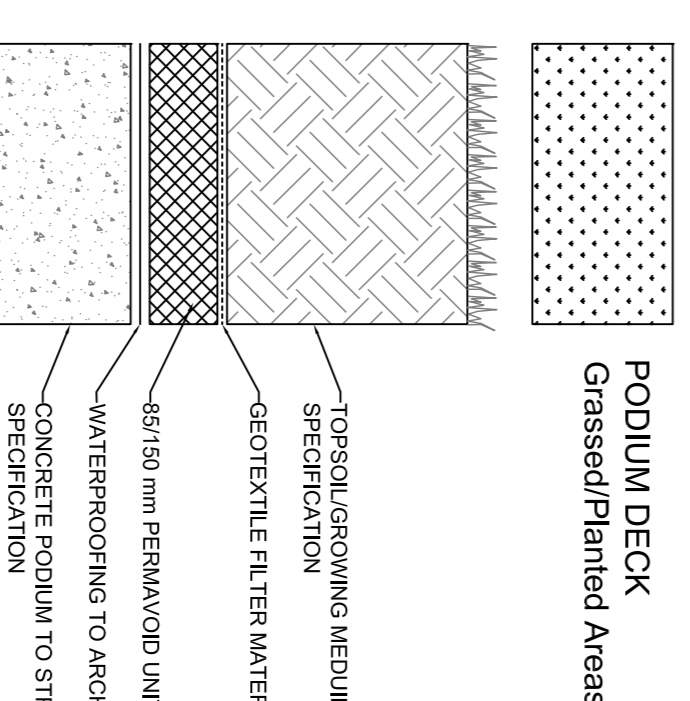

CONCRETE PODIUM TO STRUCTURAL ENGINEERS SPECIFICATION

ISSUED FOR PLANNING

DIMENSIONS

Figured dimensions only to be taken from this drawing. All dimensions to be checked on site. Architects to be informed immediately of any discrepancies before work proceeds.

NOTES:

© COPYRIGHT

This drawing and any design hereon is copyright of JOR Consulting Engineers and must not be reproduced in whole or in part without their express written consent.

REV	DATE	DETAILS
P01	22/07/22	Issued for Planning
P01	14/03/22	Issued for Pre-Planning

CLIENT Scanlon Limited		TITLE Proposed surface water drainage details for podium slab	
PROJECT Daneswell Place LRD Planning Application	SCALE As shown @ A1	DATE CREATED Nov 2020	DRAWN BY: PC
Former Printworks Smurfit Site, Botanic Road, Glasnevin, Dublin 9	JOB No. J17-117	CHECKED BY:	REV P01
	021		