


AMENDMENTS		
REVISION	DATE	BY

The Original of this drawing was produced in colour - a monochrome copy should not be relied upon.



KEY - TREE GRADES -

•	U - TREES
•	A - TREES
•	B- TREES
•	C- TREES

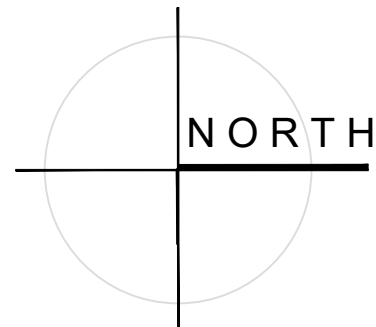

Recommended Root Protection Area

RPA (root protection area) layout design tool indicating the minimum area around a tree deemed to contain sufficient roots and rooting volume to maintain the tree's viability, and where the protection of the roots and soil structure is treated as a priority.

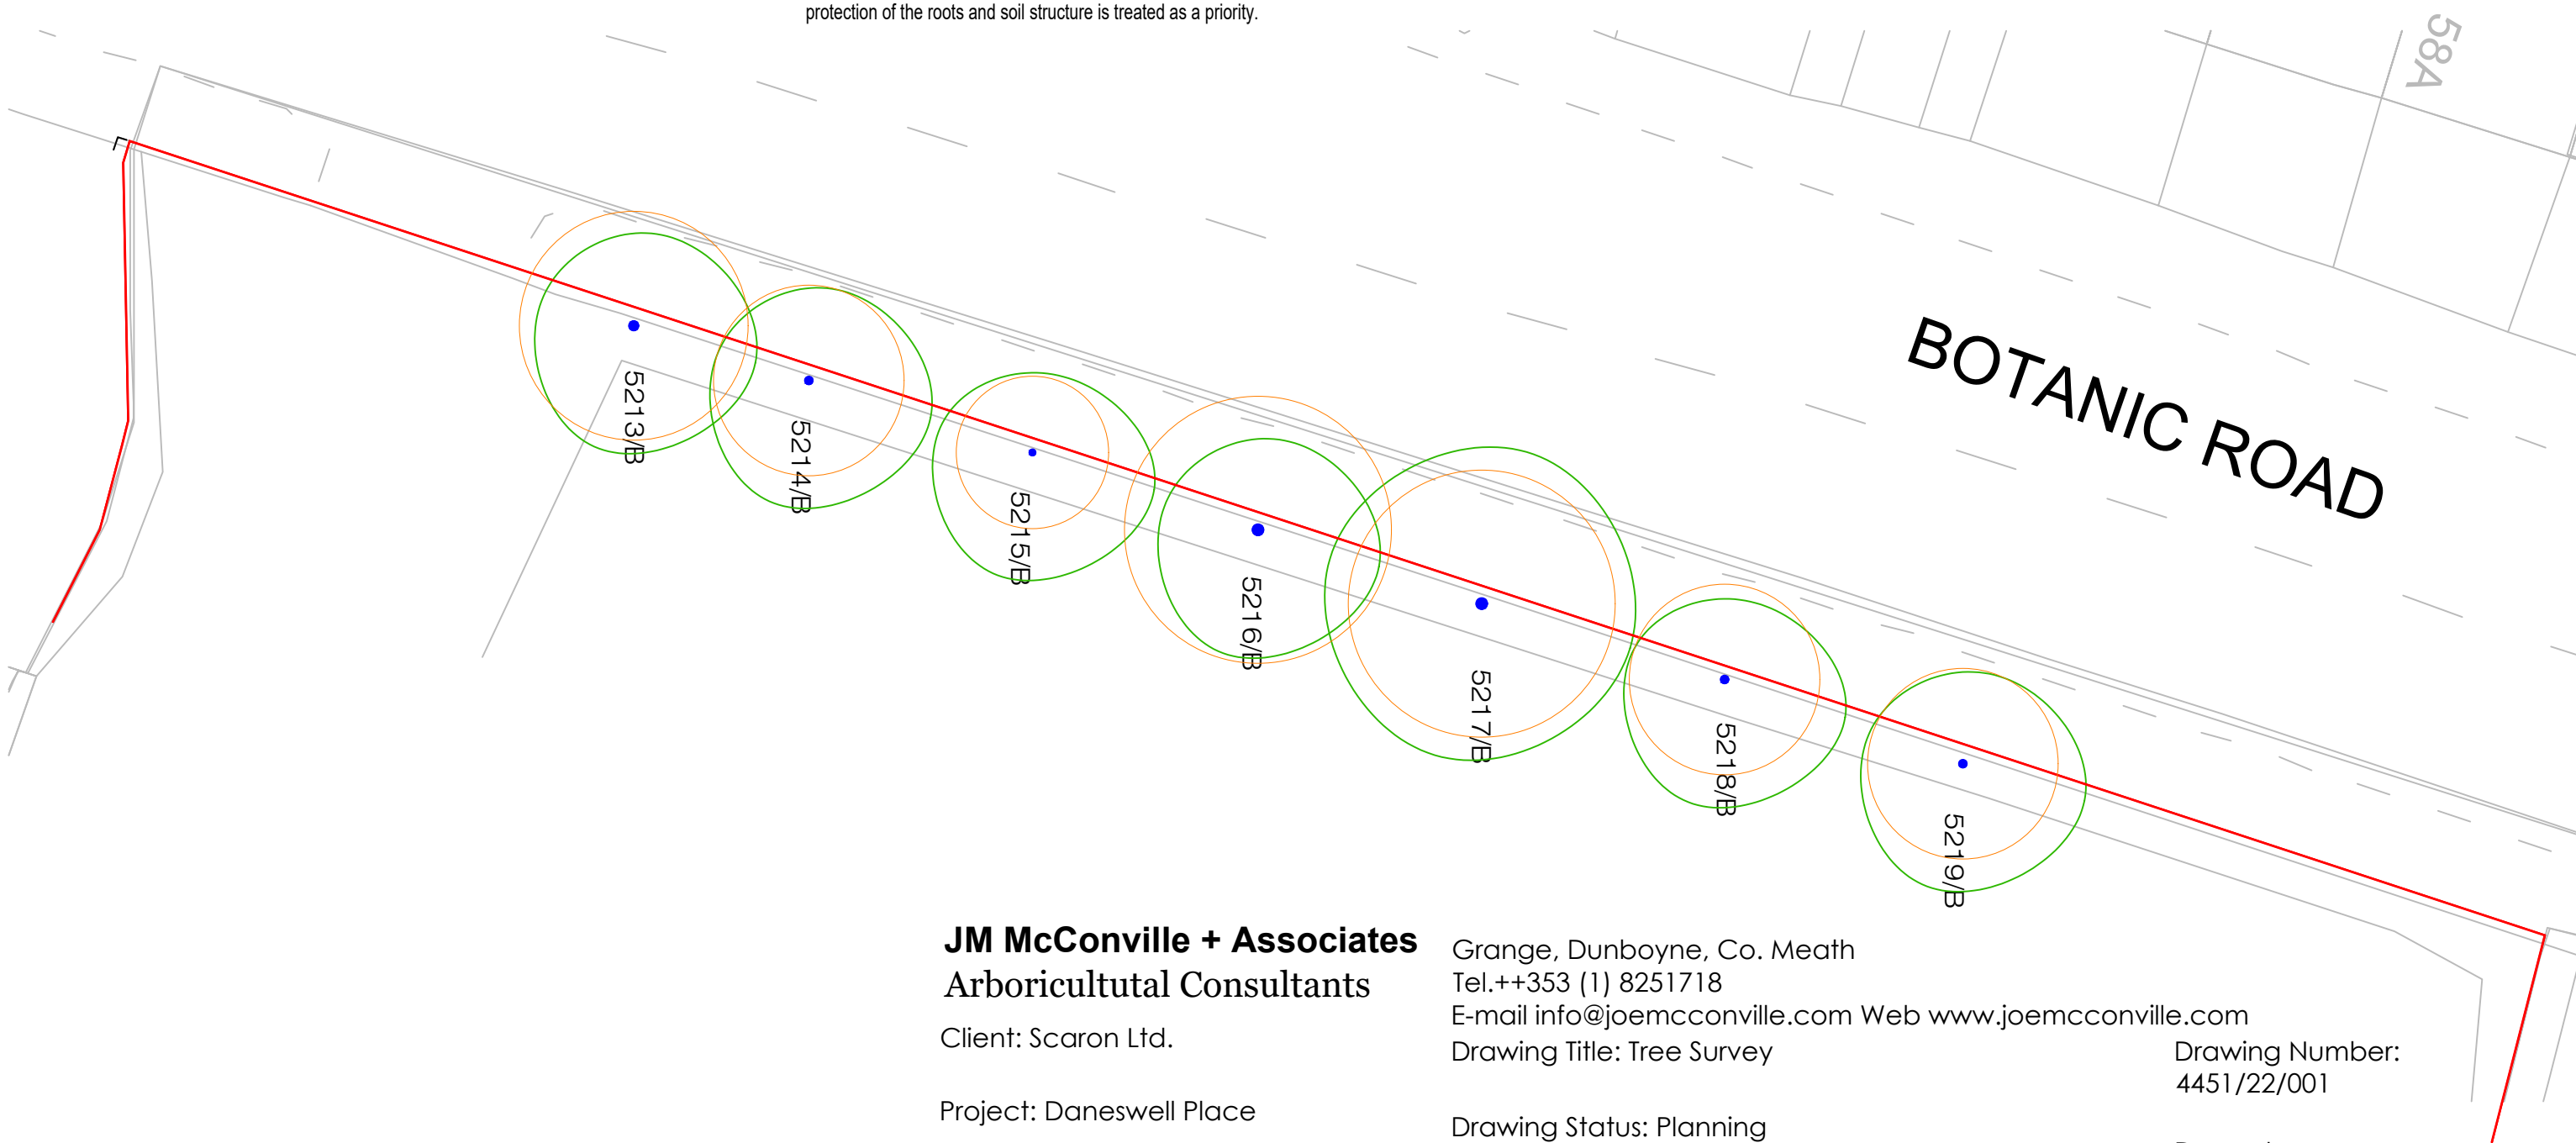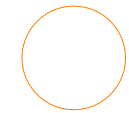

**JM McConville + Associates**  
Arboricultural Consultants

Client: Scaron Ltd.

Project: Daneswell Place

Site: Botanic Road, Dublin 9

Grange, Dunboyne, Co. Meath

Tel.++353 (1) 8251718

E-mail info@joemcconville.com Web www.joemcconville.com

Drawing Title: Tree Survey

Drawing Status: Planning

Date: February 2022

Scale: 1/ 200@ A3

Drawing Number:  
4451/22/001

Drawn by :  
Joe McConville

Job No. : 4451