




C Contextual Site Section CC
1 : 200

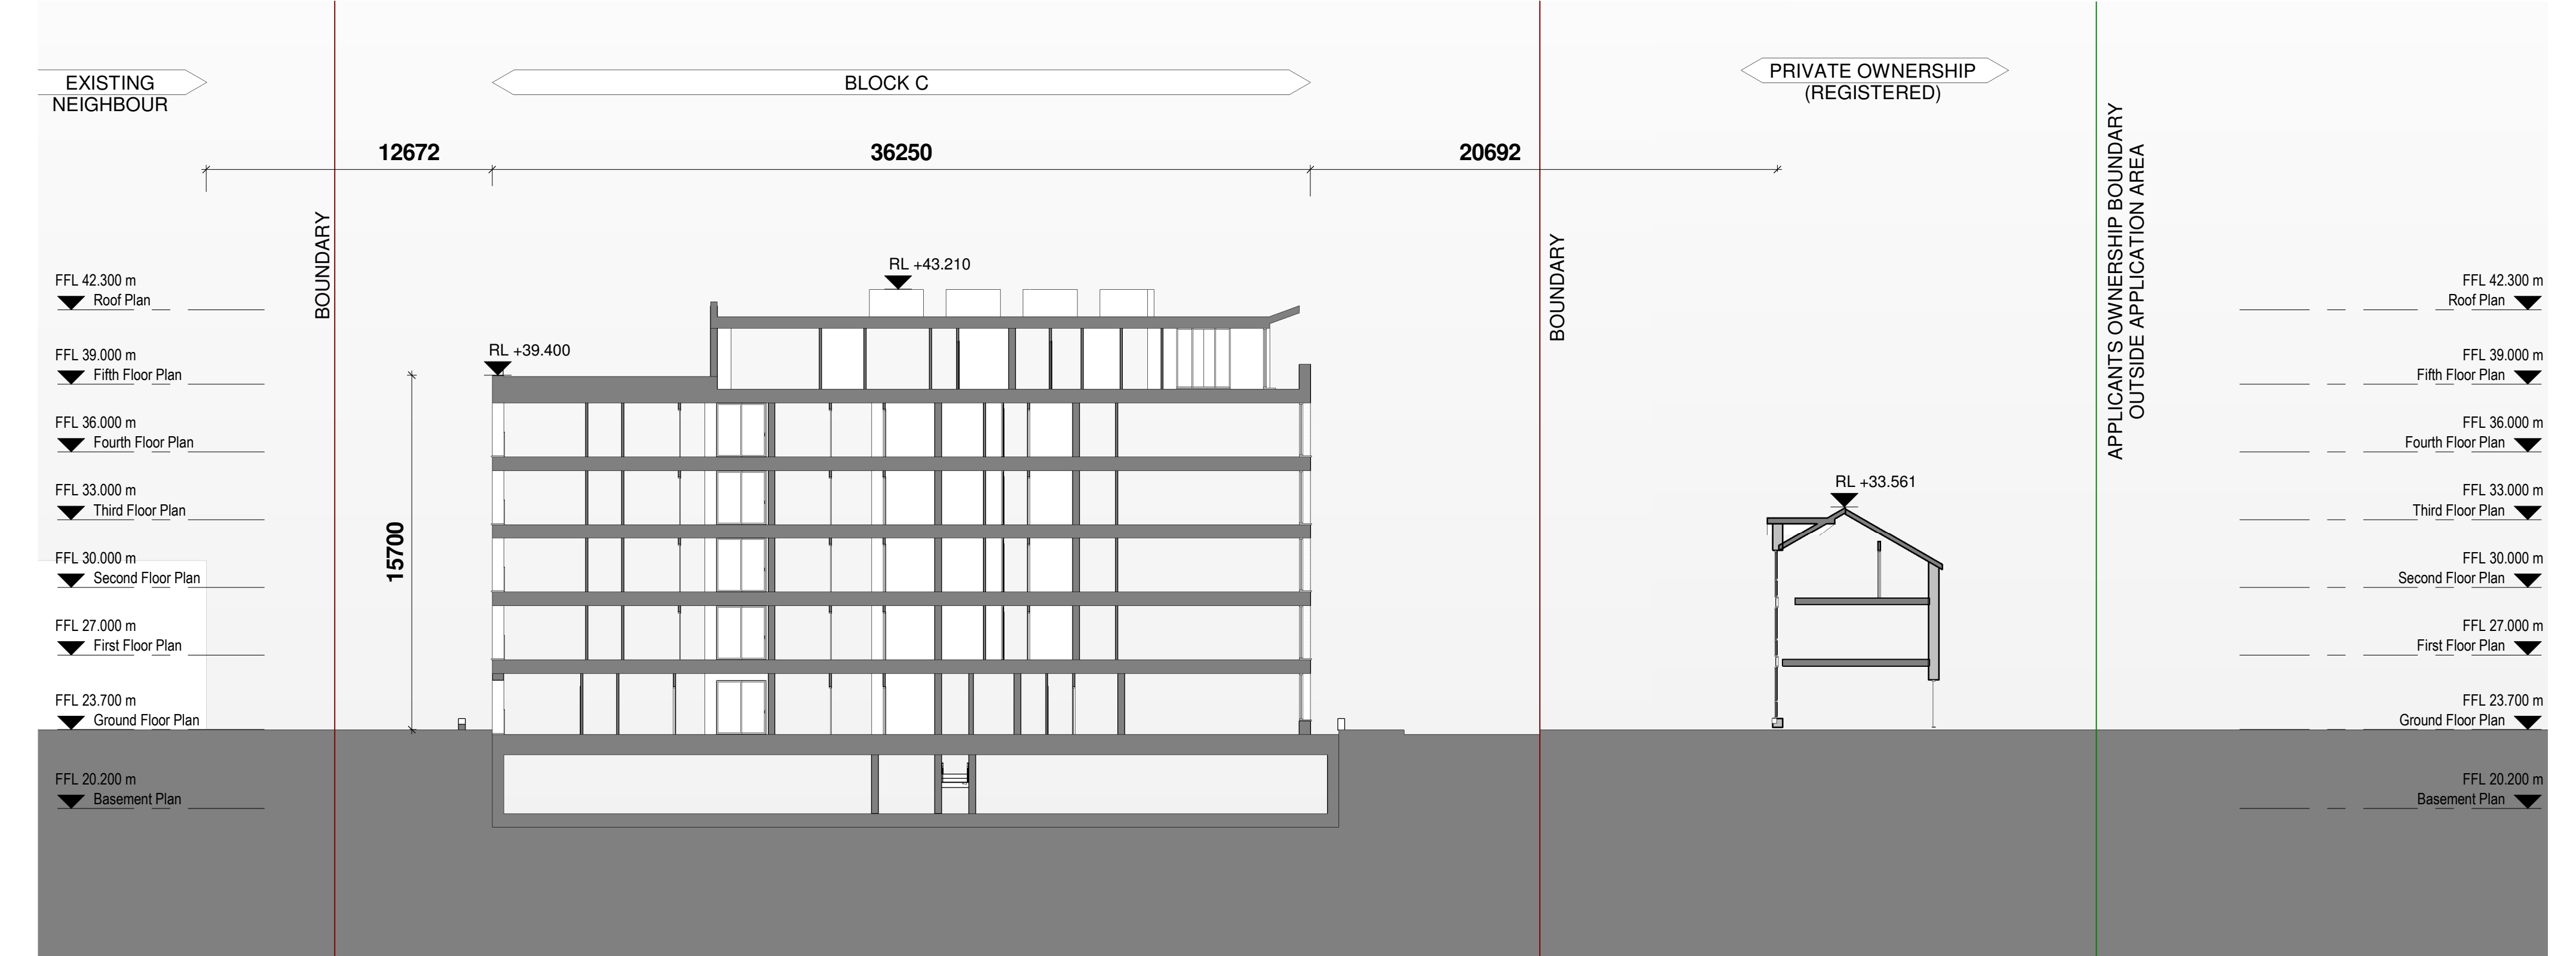

D Contextual Site Section DD
1 : 200

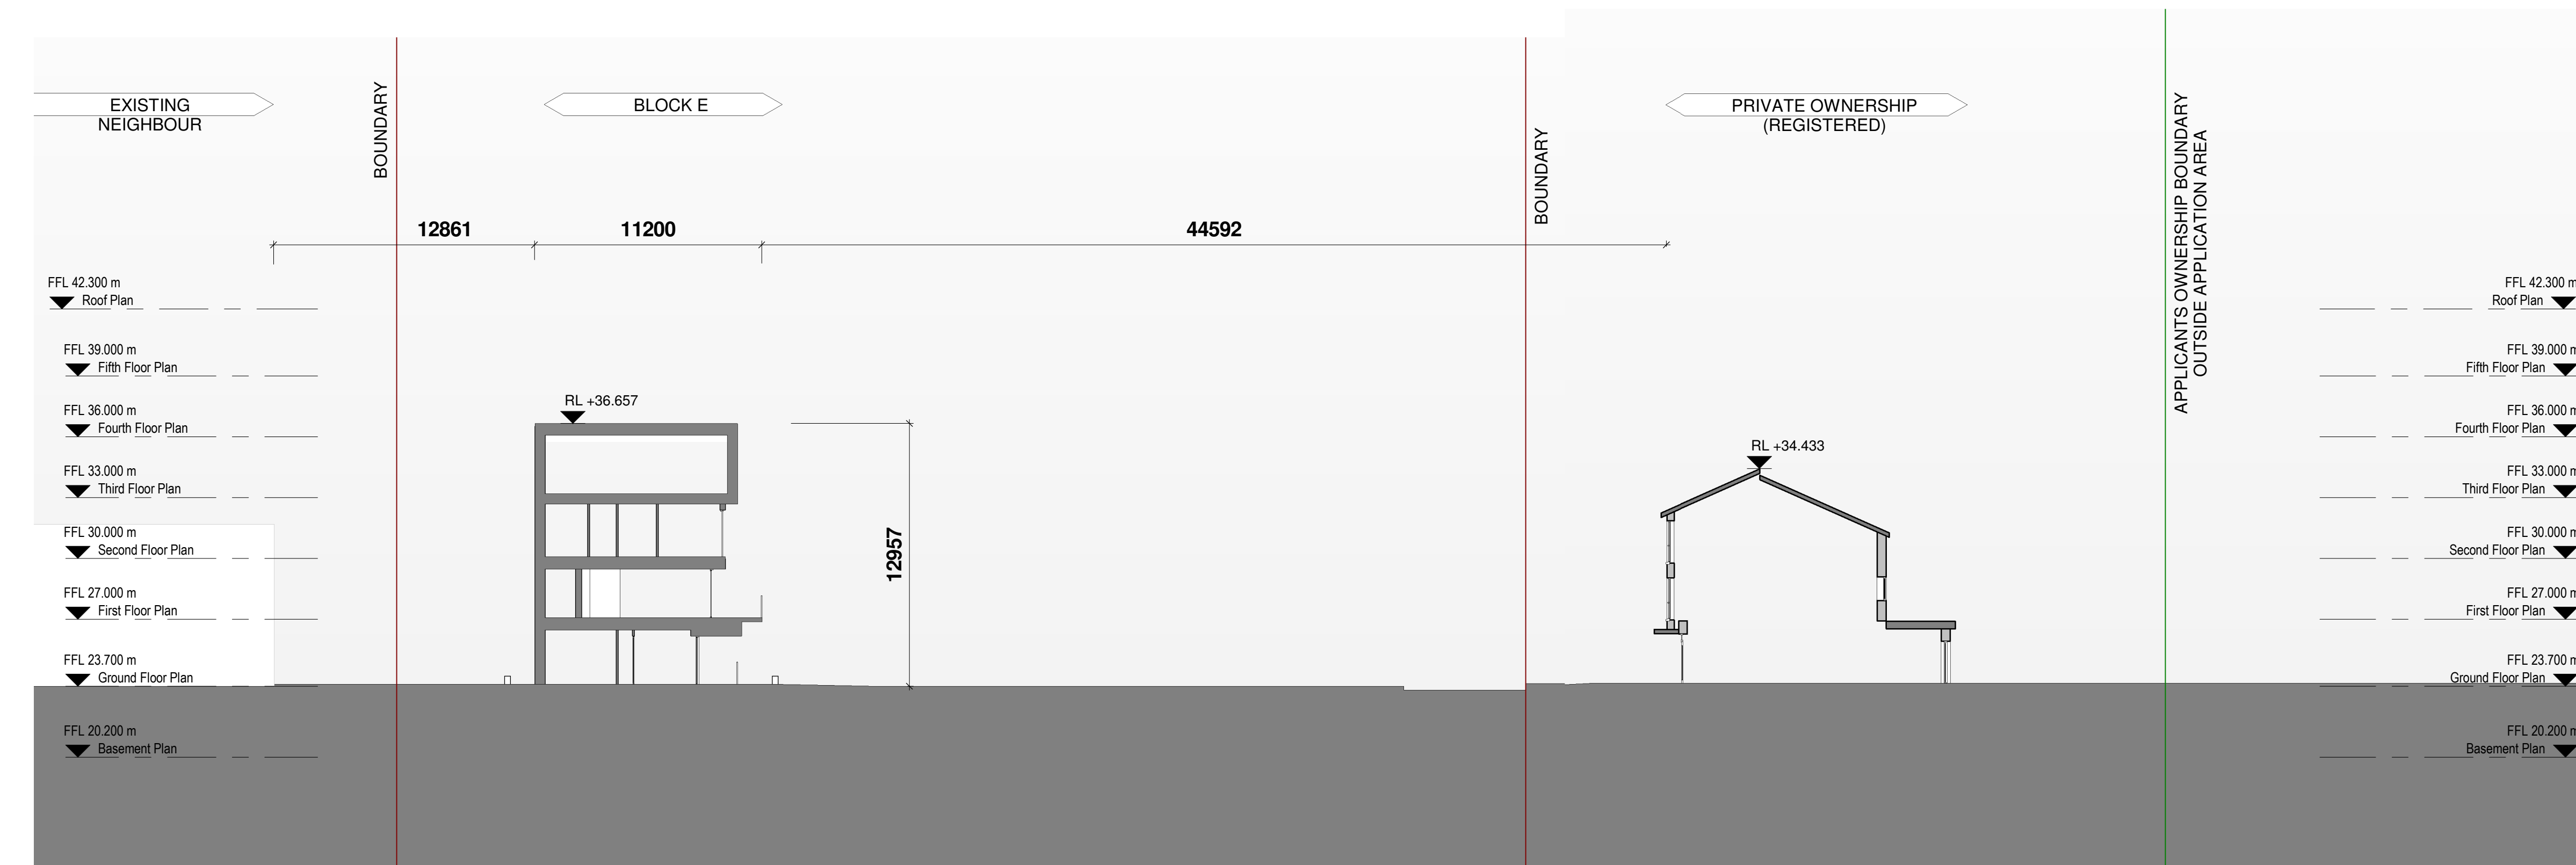

E Contextual Site Section EE
1 : 200

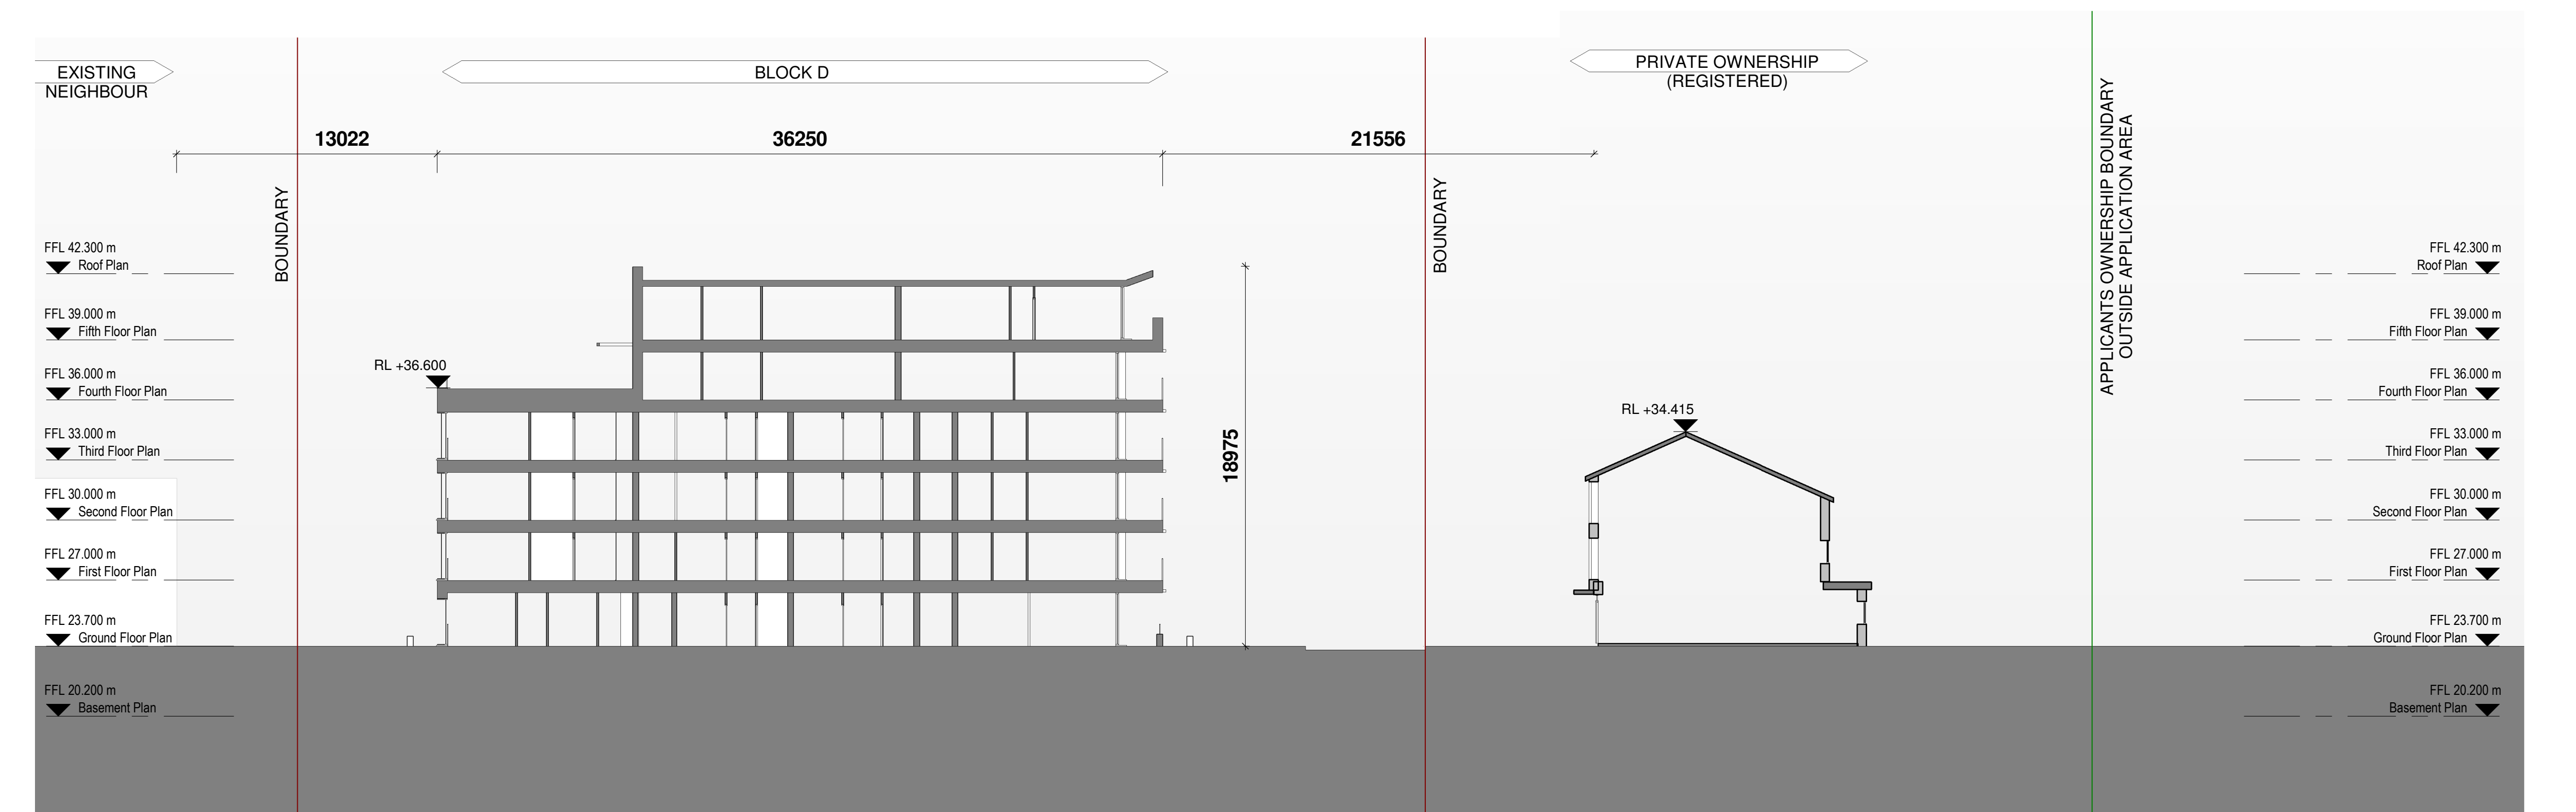

F Contextual Site Section FF
1 : 200

NOTES:

REV.	DATE	DETAILS	INITIALS

NORTH POINT:

KEY PLAN: C, D, E, F

PLUSARCHITECTURE
 489 DANESWELL, GLASNEVIN, DUBLIN 9
 489_WS_05_02
 Scannon LTD
 Contextual Site Section CC, DD, EE & FF
 Planning

PROJECT: 489
 DRAWING NO: 489_WS_05_02
 DRAWN BY: JS
 CHECKED BY: DT

GATE: 30/05/2022
 REVISION NO:
 SCALE AT A1 (LONG): 1 : 200
 SCALE AT A3 (LONG):

Cherry Lane, Dublin 8, D08 CR8L, Ireland. W: www.plusarchitecture.ie T: 253 0911 5171 2278