


AMENDMENTS		
REVISION	DATE	BY

The Original of this drawing was produced in colour - a monochrome copy should not be relied upon.

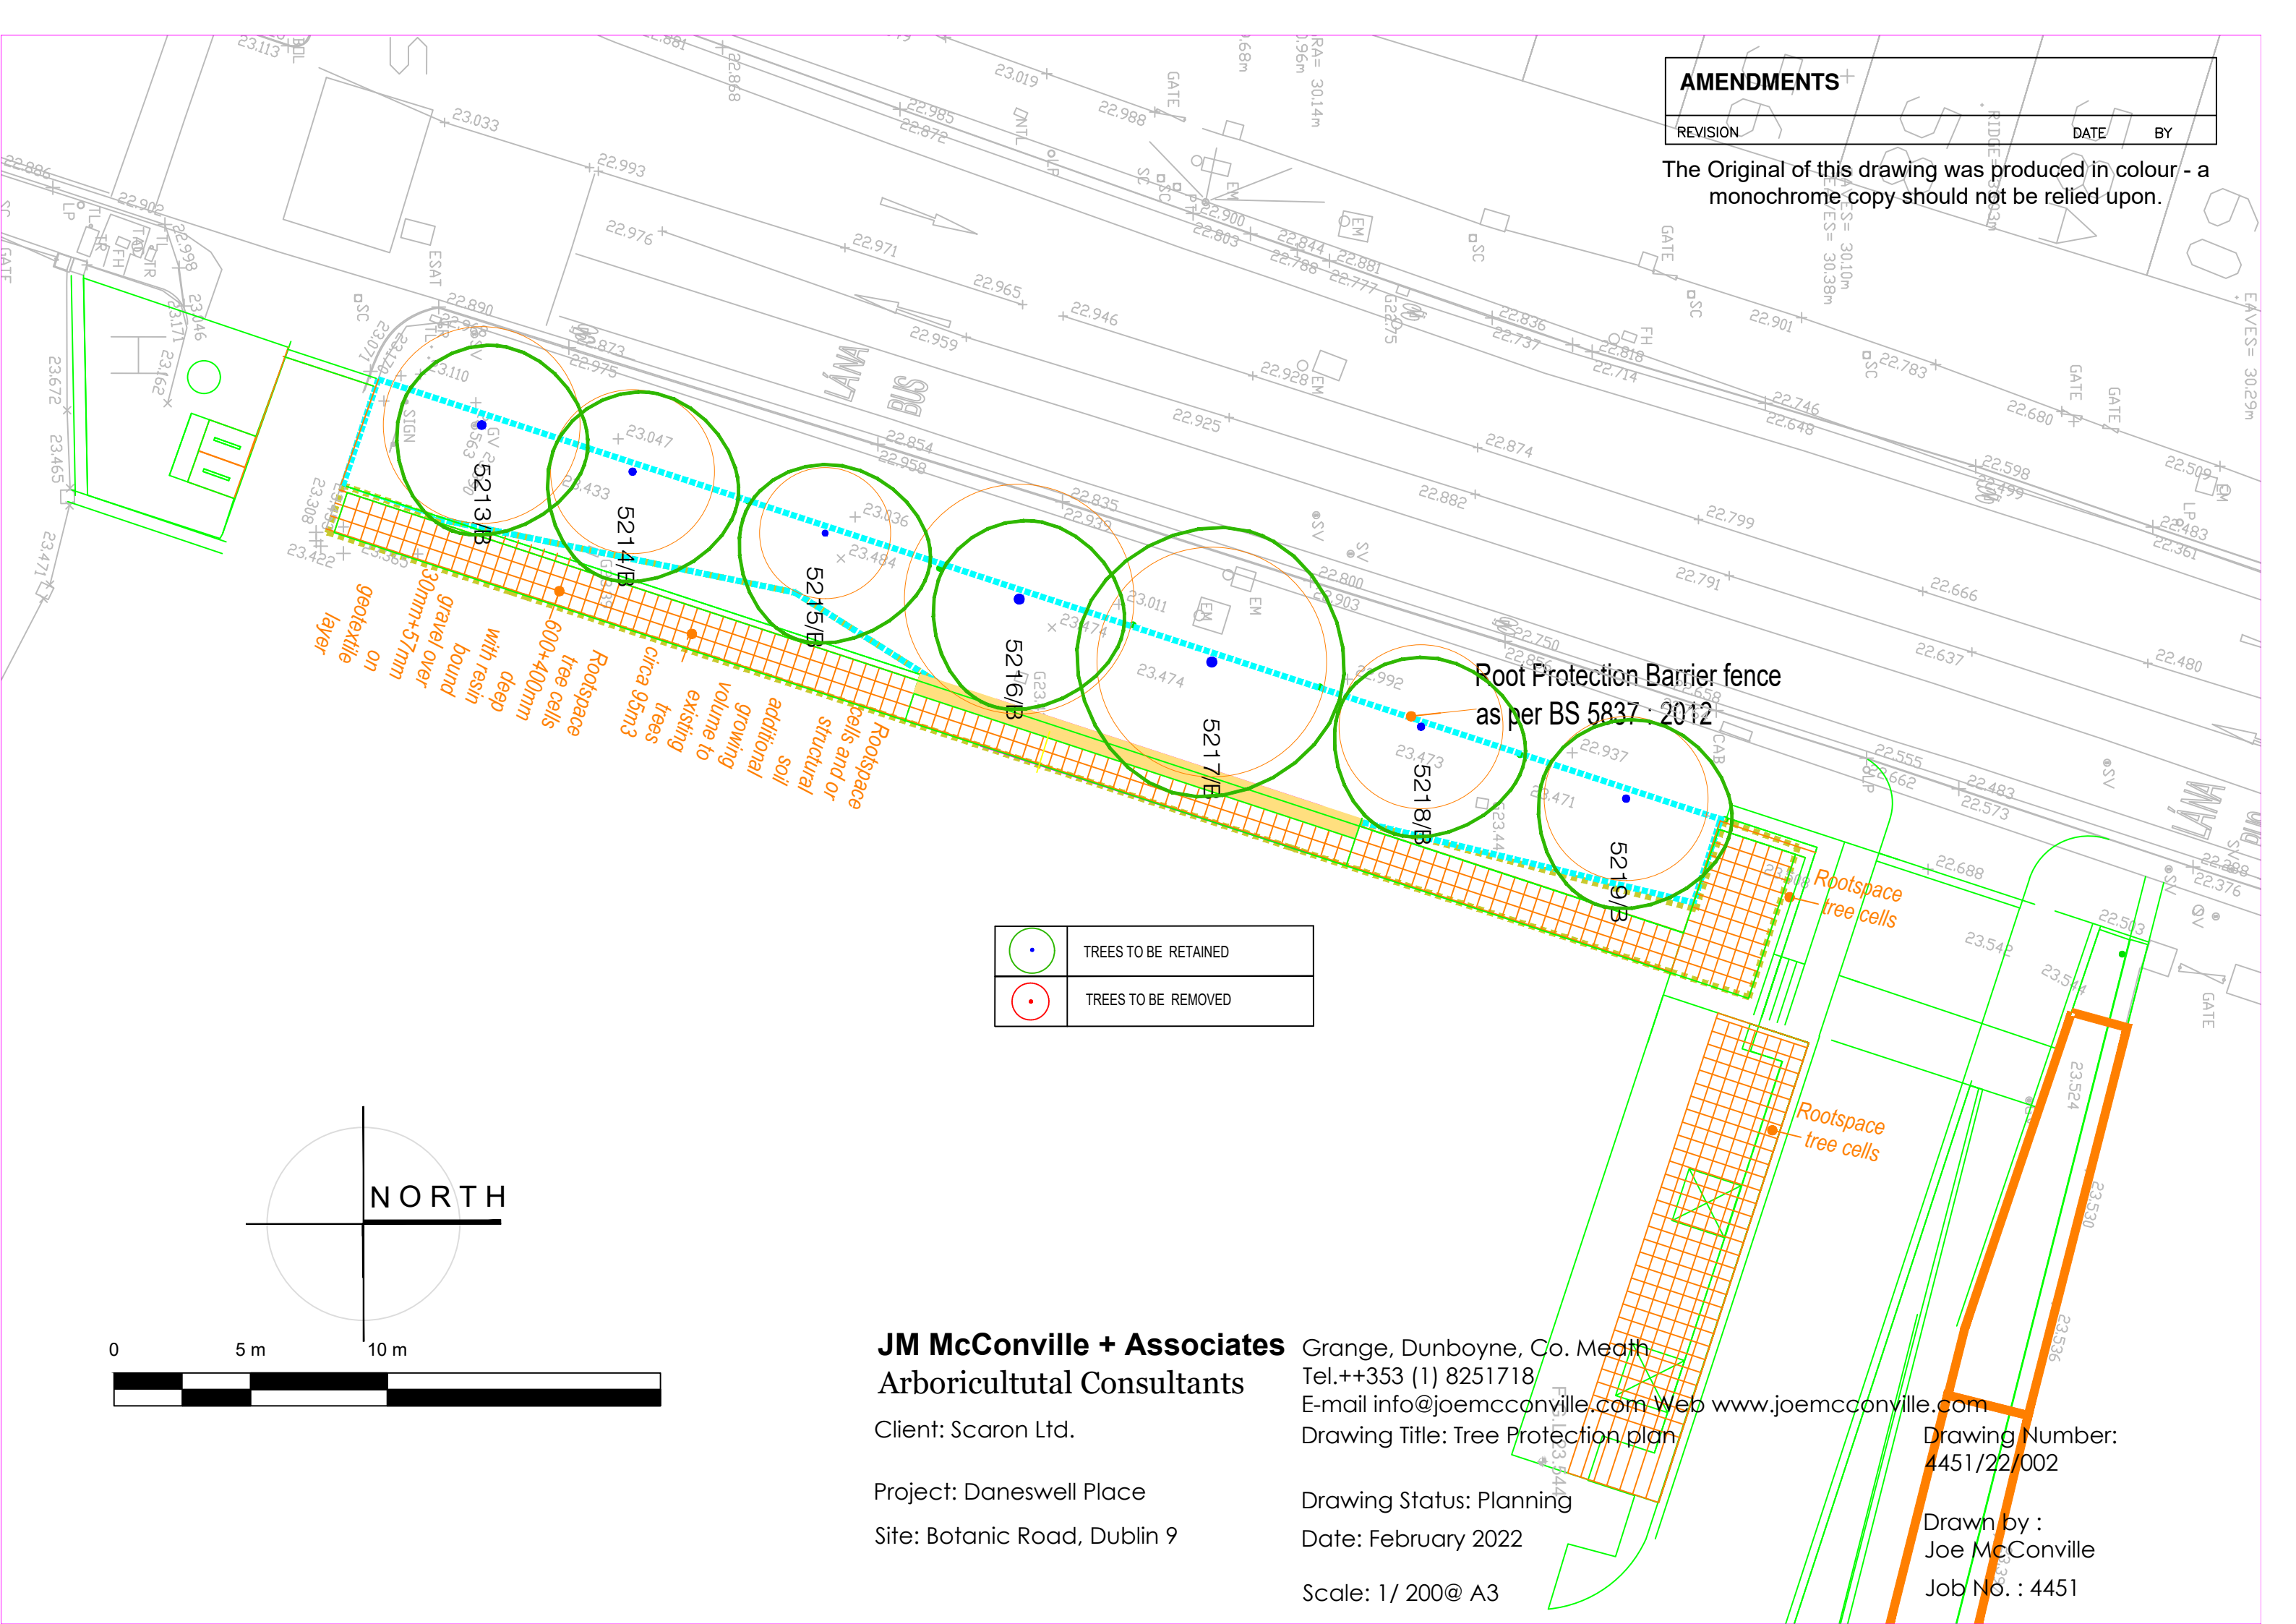


Rootspace tree cells 600+400mm deep with resin bound gravel over 30mm+57mm geotextile layer on

Rootspace tree cells and or structural additional soil growing volume to existing trees circa 95m3

Root Protection Barrier fence as per BS 5837: 2012

	TREES TO BE RETAINED
	TREES TO BE REMOVED

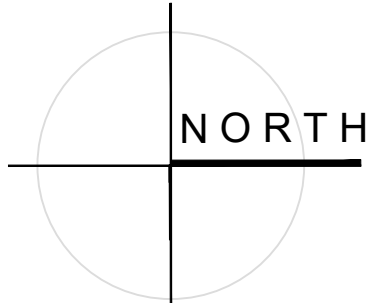

JM McConville + Associates
Arboricultural Consultants

Client: Scaron Ltd.

Project: Daneswell Place
Site: Botanic Road, Dublin 9

Grange, Dunboyne, Co. Meath
Tel.++353 (1) 8251718
E-mail info@joemcconville.com Web www.joemcconville.com

Drawing Title: Tree Protection plan

Drawing Status: Planning
Date: February 2022

Scale: 1/ 200@ A3

Drawing Number:
4451/22/002

Drawn by :
Joe McConville
Job No. : 4451